


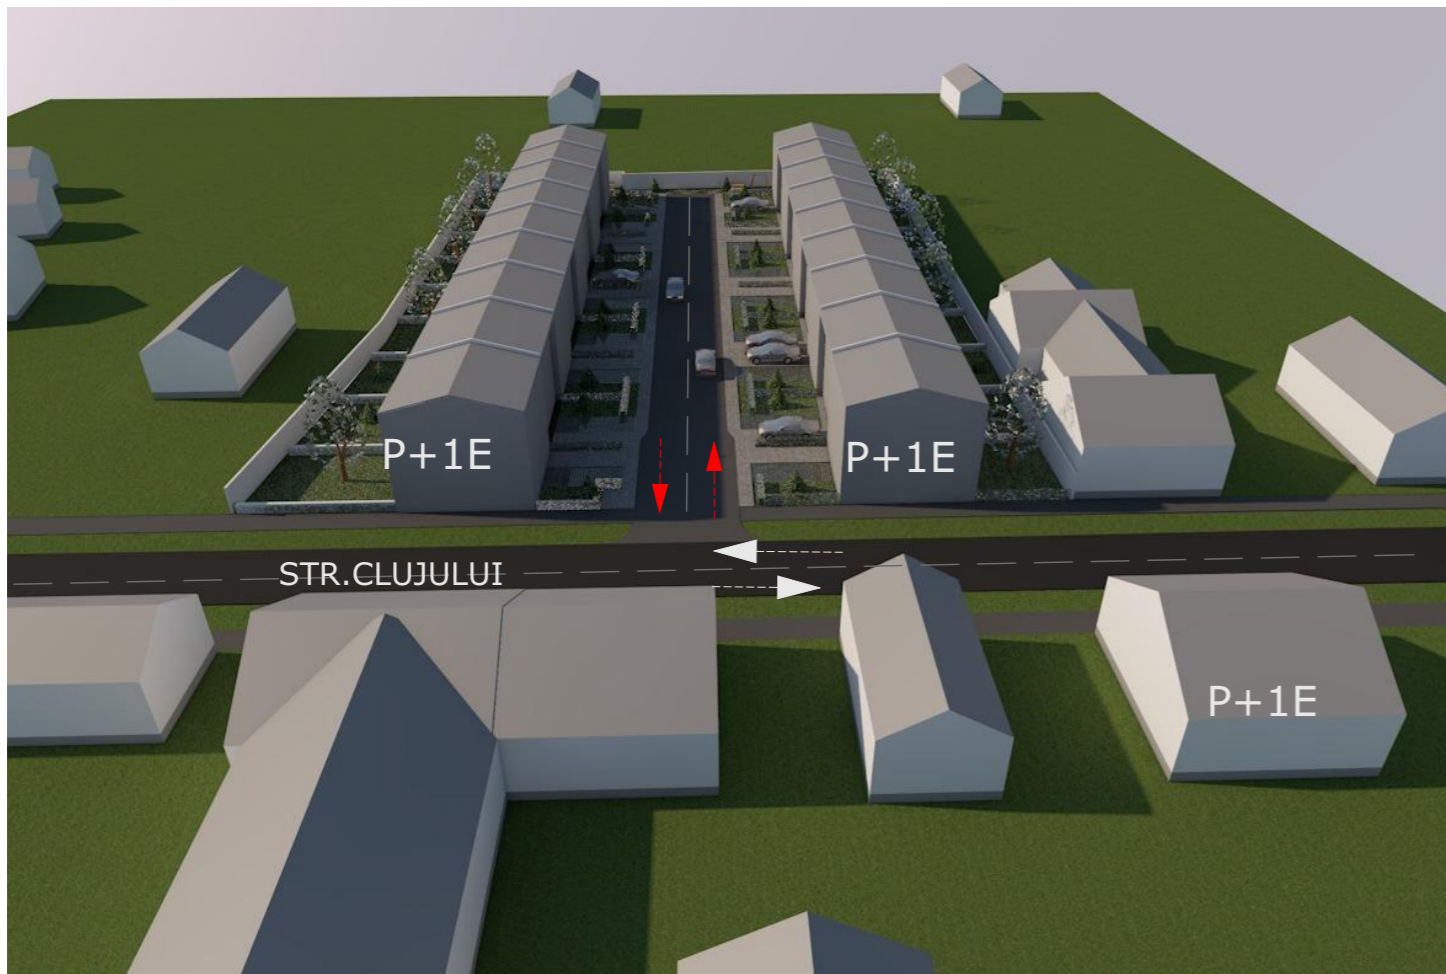

PROPUNERI DE ILUSTRARE URBANISTICA



 STACONS proiectare & consultanta <small>bulevardul Dobrobai, nr. 6 Arad CP 310133 tel: 0257/210985 fax: 0257/210989 stacons_arad@stacons.com www.stacons.ro</small>	 ISO 9001 : 2015	Beneficiar: SC ELLADA BUILDINGS SRL Jud. Arad, com. Pecica, str.2, nr.93A		Nr. proiect: 18/2022	
		SPECIFICATIE SEF PROIECT PROIECTAT DESENAT	NUME arh.Crainic Dorin Paul arh.stag.Golban Nicoleta arh.stag.Golban Nicoleta	SEMNATURA Scara: Data:	Format: A3 MARTIE 2022