

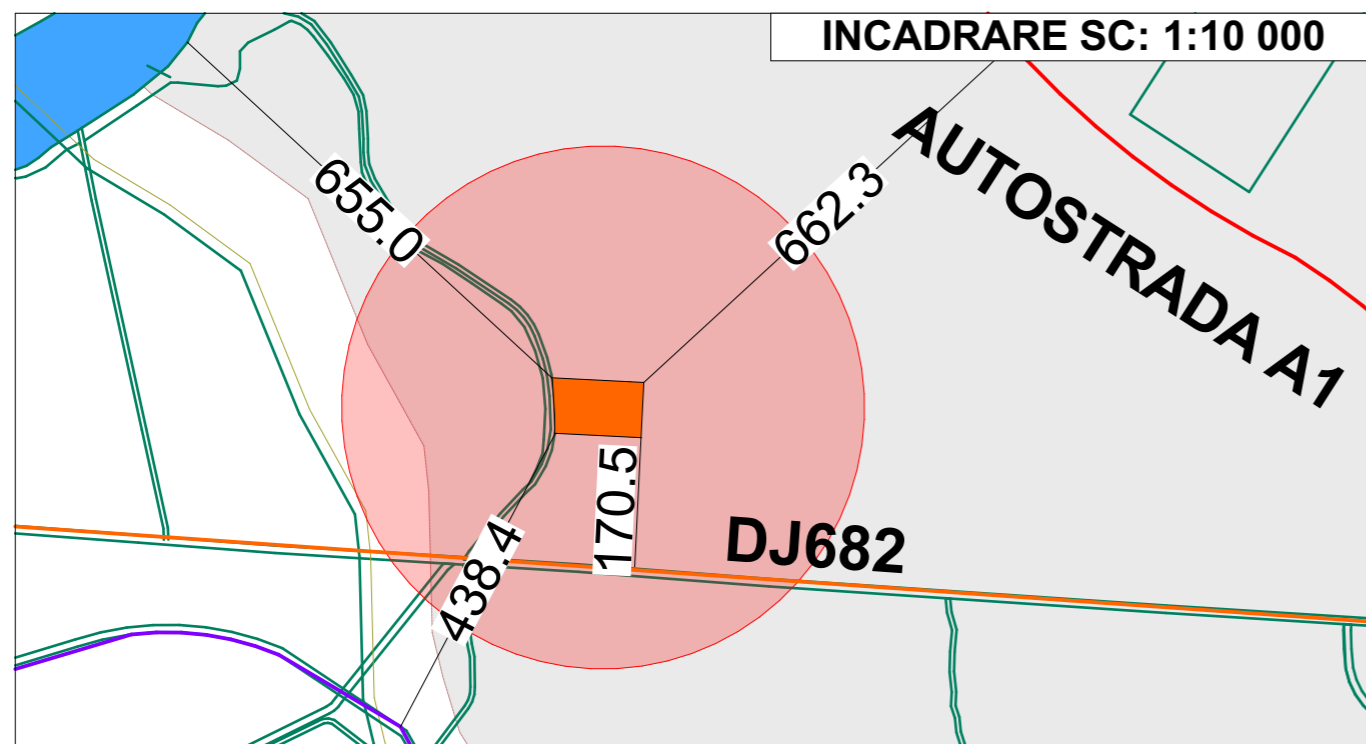


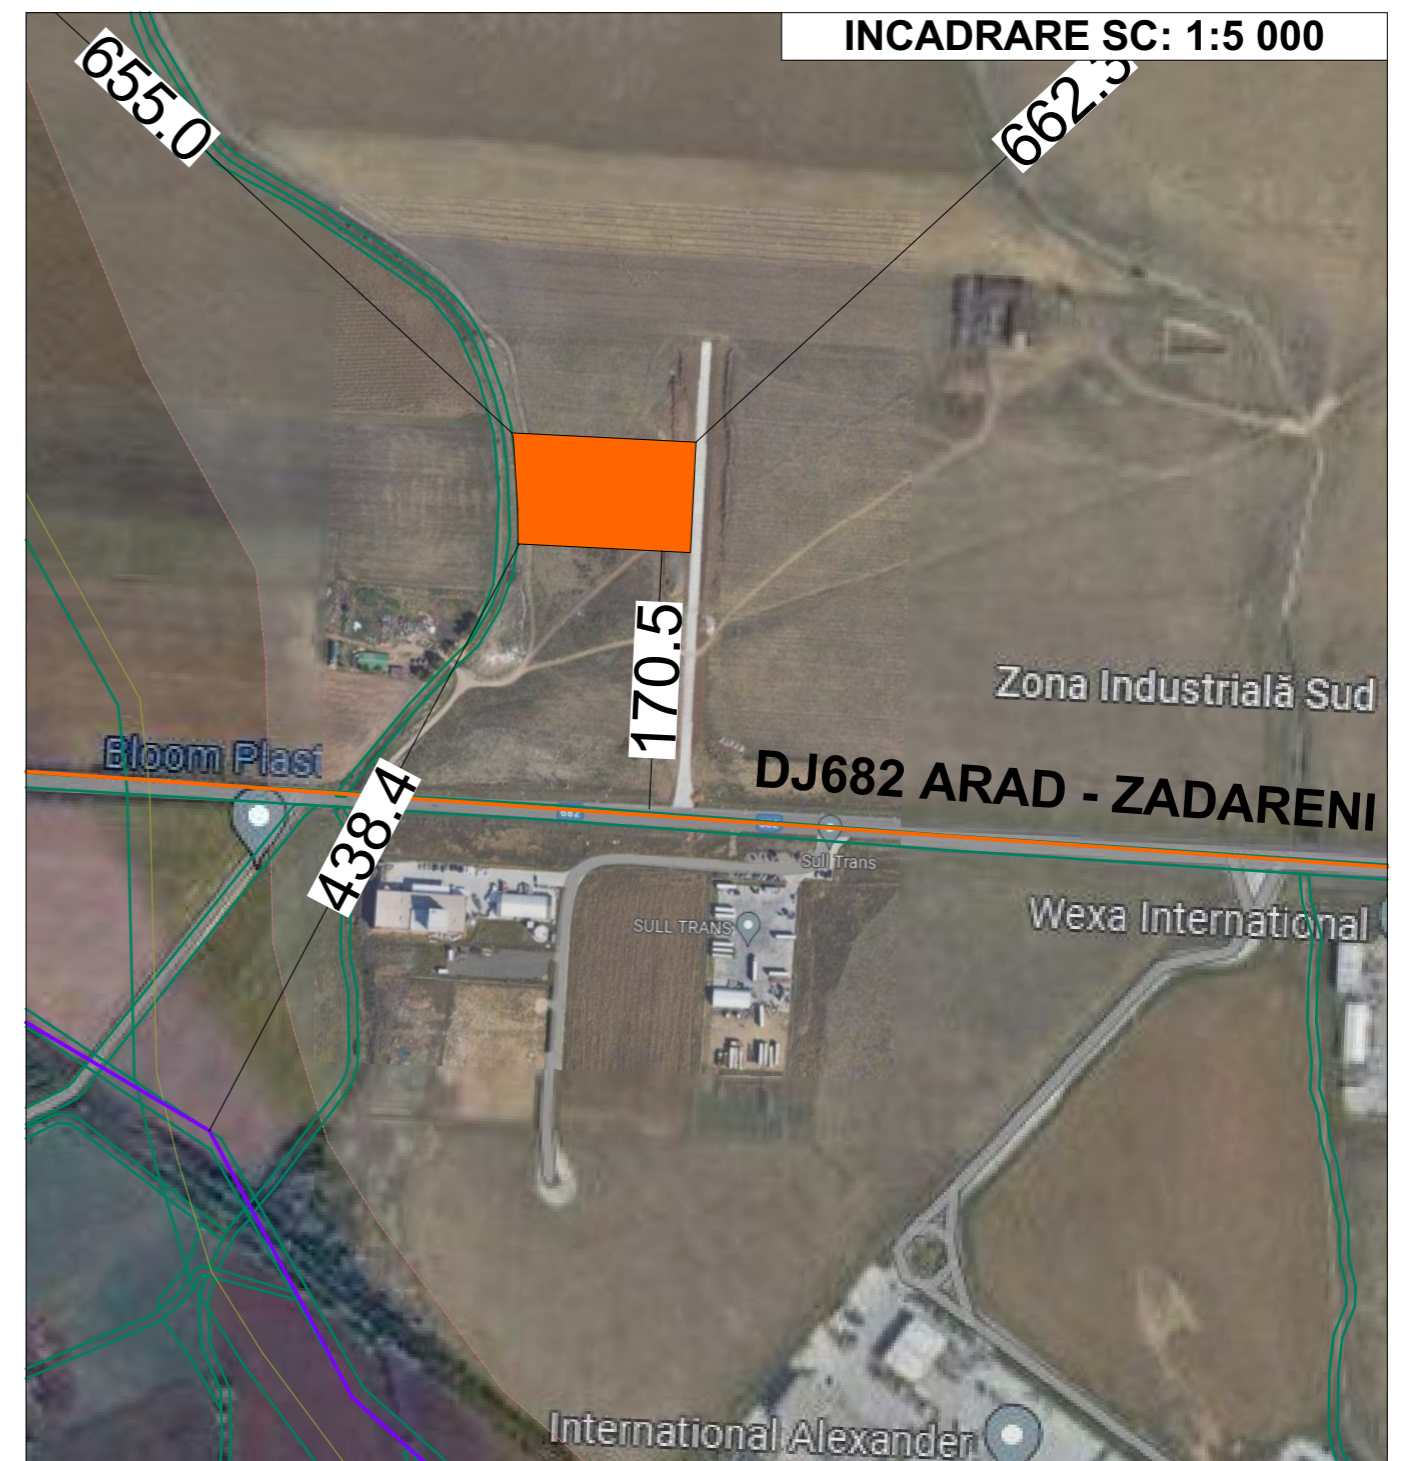

P.U.Z.

P.U.Z. SI R.L.U.- CONSTRUIRE HALA SERVICE TIR, CORP ADMINISTRATIV, HALE DEPOZIT FRIG SI PARCARE

mun. Arad, intravilan, nr. FN, Jud. Arad, România
C.F. 358104 Arad, C.F. 358009 Arad (Zona industrială sud)

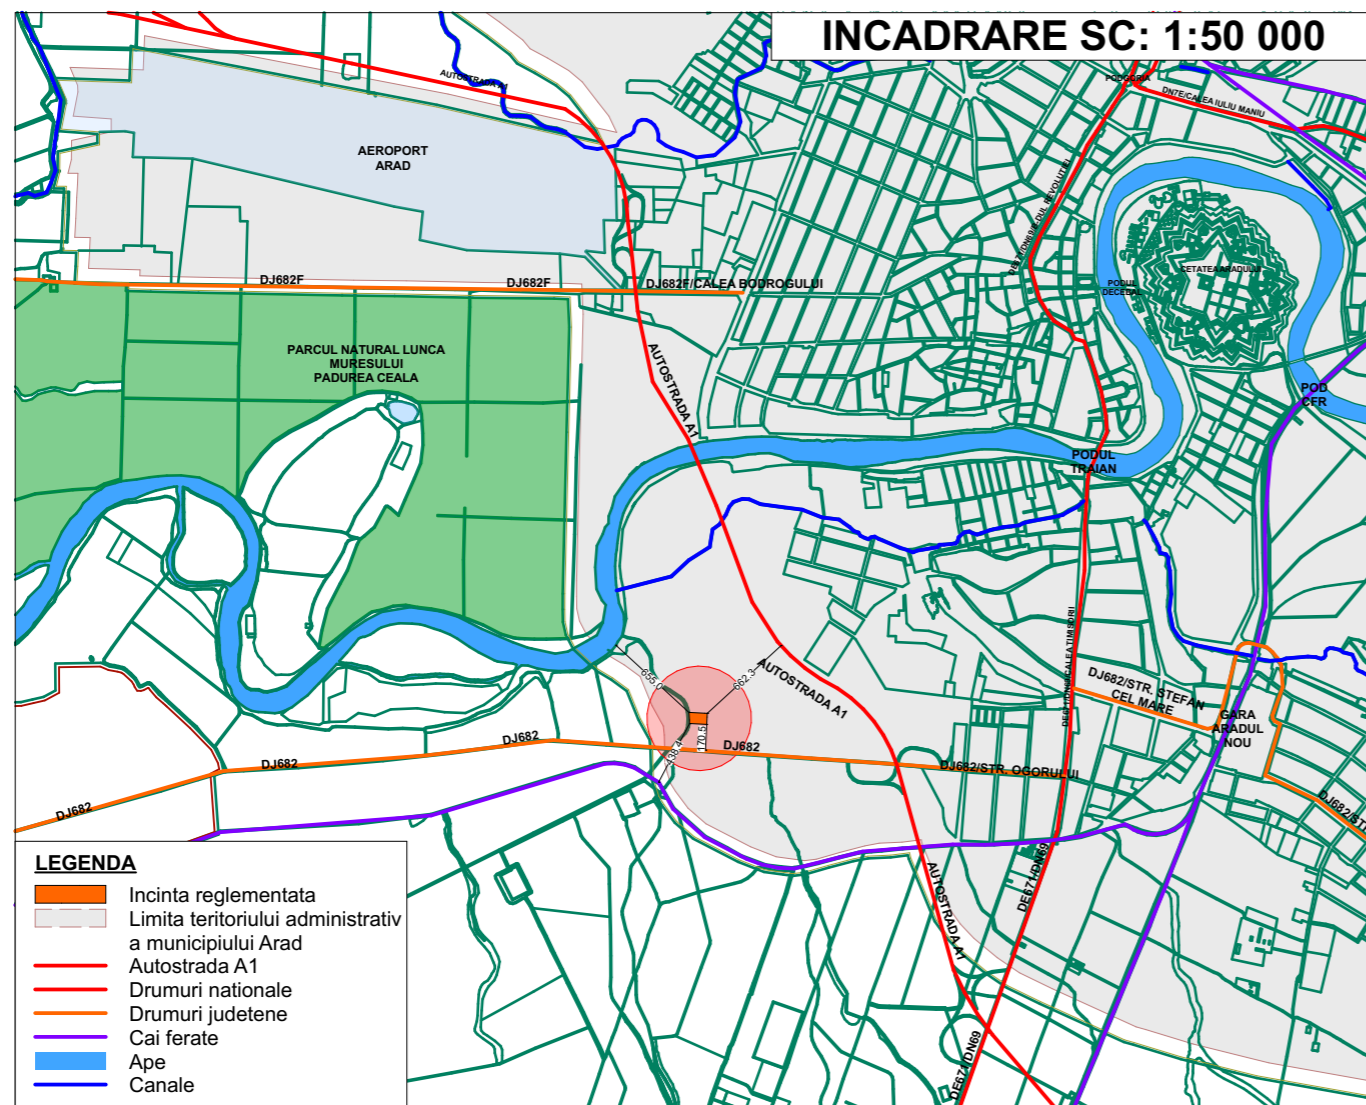

	STUDIO M SOIMA B-DUL. REVOLUTIEI, NR. 56, MANSARDA, ARAD. CUI. 36441261 J2/1045/2016 TEL. 0724/692511 STUDIO.M.ARAD@YAHOO.COM	BENEFICIAR: S.C. NCA SPED NCA S.R.L.	Proiect nr: 177/2022
		DENUMIRE PROIECT: P.U.Z. SI R.L.U.- CONSTRUIRE HALA SERVICE TIR, CORP ADMINISTRATIV, HALE DEPOZIT FRIG SI PARCARE	Faza: S.O.
SEF PROIECT: Arh. Mircea Soima	Scara: SC: 1:50 000 SC: 1:10 000 SC: 1:5 000	mun. Arad, intravilan, nr. FN, CF 358104 Arad, CF 358009 Arad si CF 358466 Arad, jud. Arad, Romania	Format: A-01
PROIECTAT: Arh. Mircea Soima	Data: 2022	INCADRARE IN ZONA	
DESENAT: Arh. Mircea Soima			