




# P.U.Z. CONSTRUIRE LOCUINTA PARTER SI GARD LA FRONTUL STRADAL INCADRARE IN ZONA

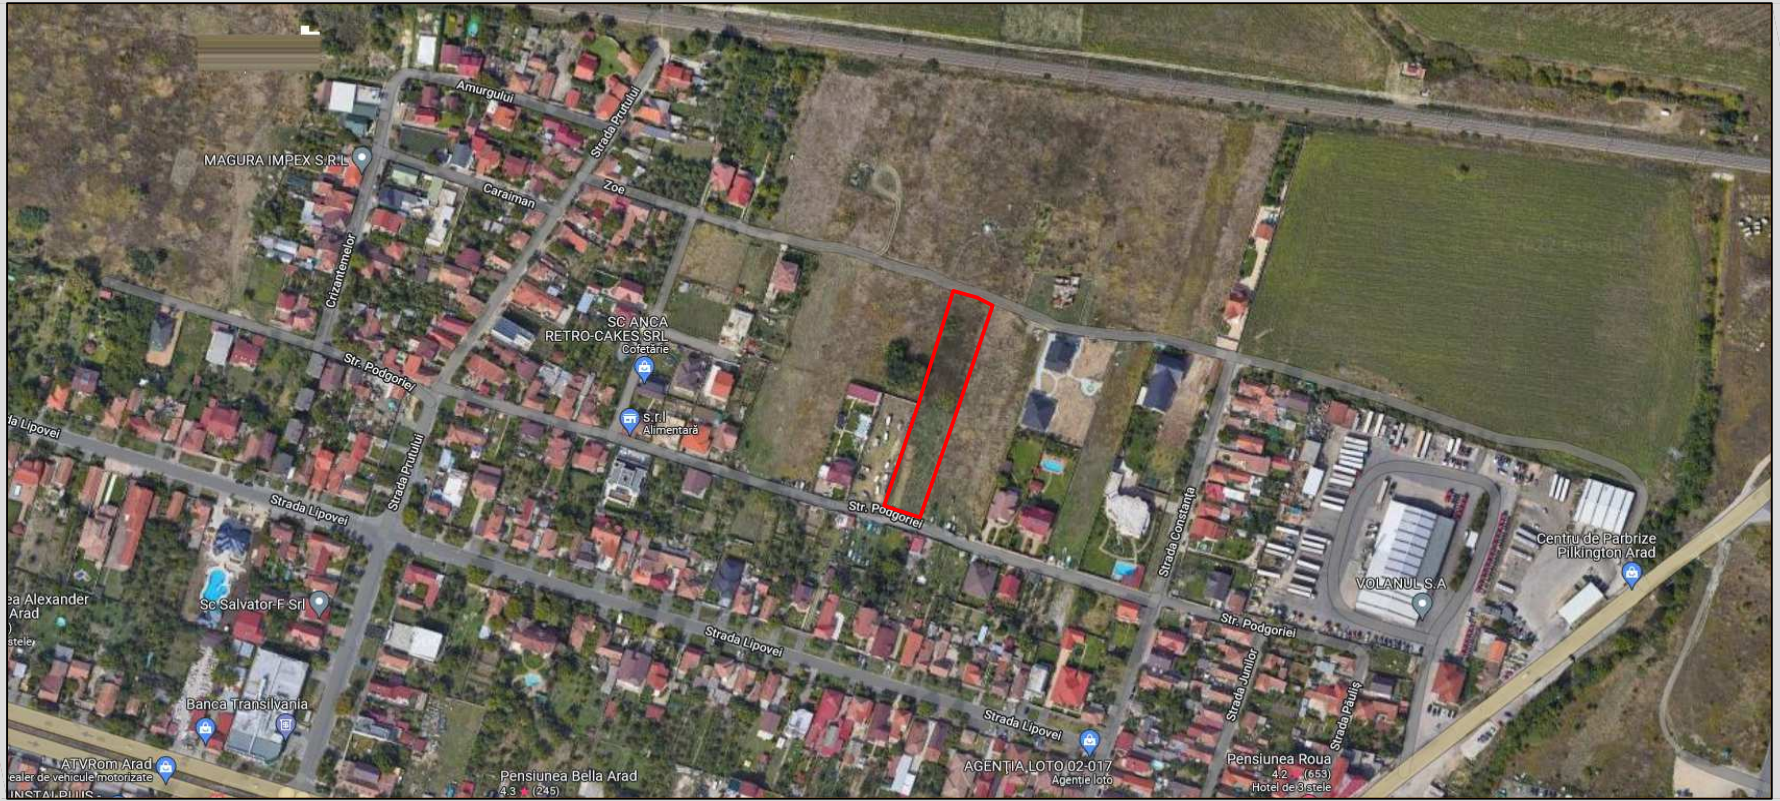

scara 1:5000

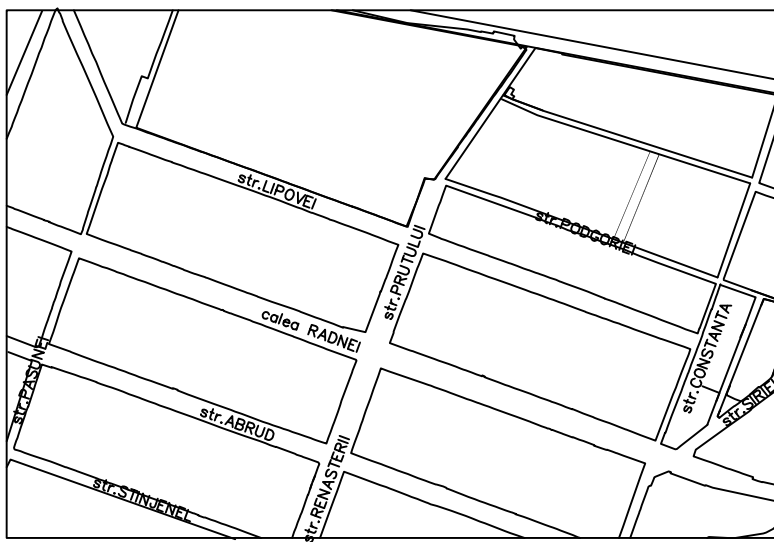

AMPLASAMENT OBIECTIV

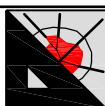Verificator/ Expert		Semnatura	A1; A2	
			Cerinta	
 <b>PRO URBAN S.R.L.</b> arhitectura, urbanism, design B-dul Revolutiei nr. 71, JO2/1360/1994			Beneficiar:	VLAD ANA
Sef proiect	Numele	Semnatura	Scara	CONSTRUIRE LOCUINTA PARTER SI GARD LA FRONT STRADAL str. Podgoriei, NR. 26
Proiectant	arh. Serban Elvira		1:1000	
Desenat	arh. Serban Elvira		Data	INCADRARE IN ZONA
			2022	
				Nr pr. 01
				Faza P.U.Z.
				Pl. nr. 01