

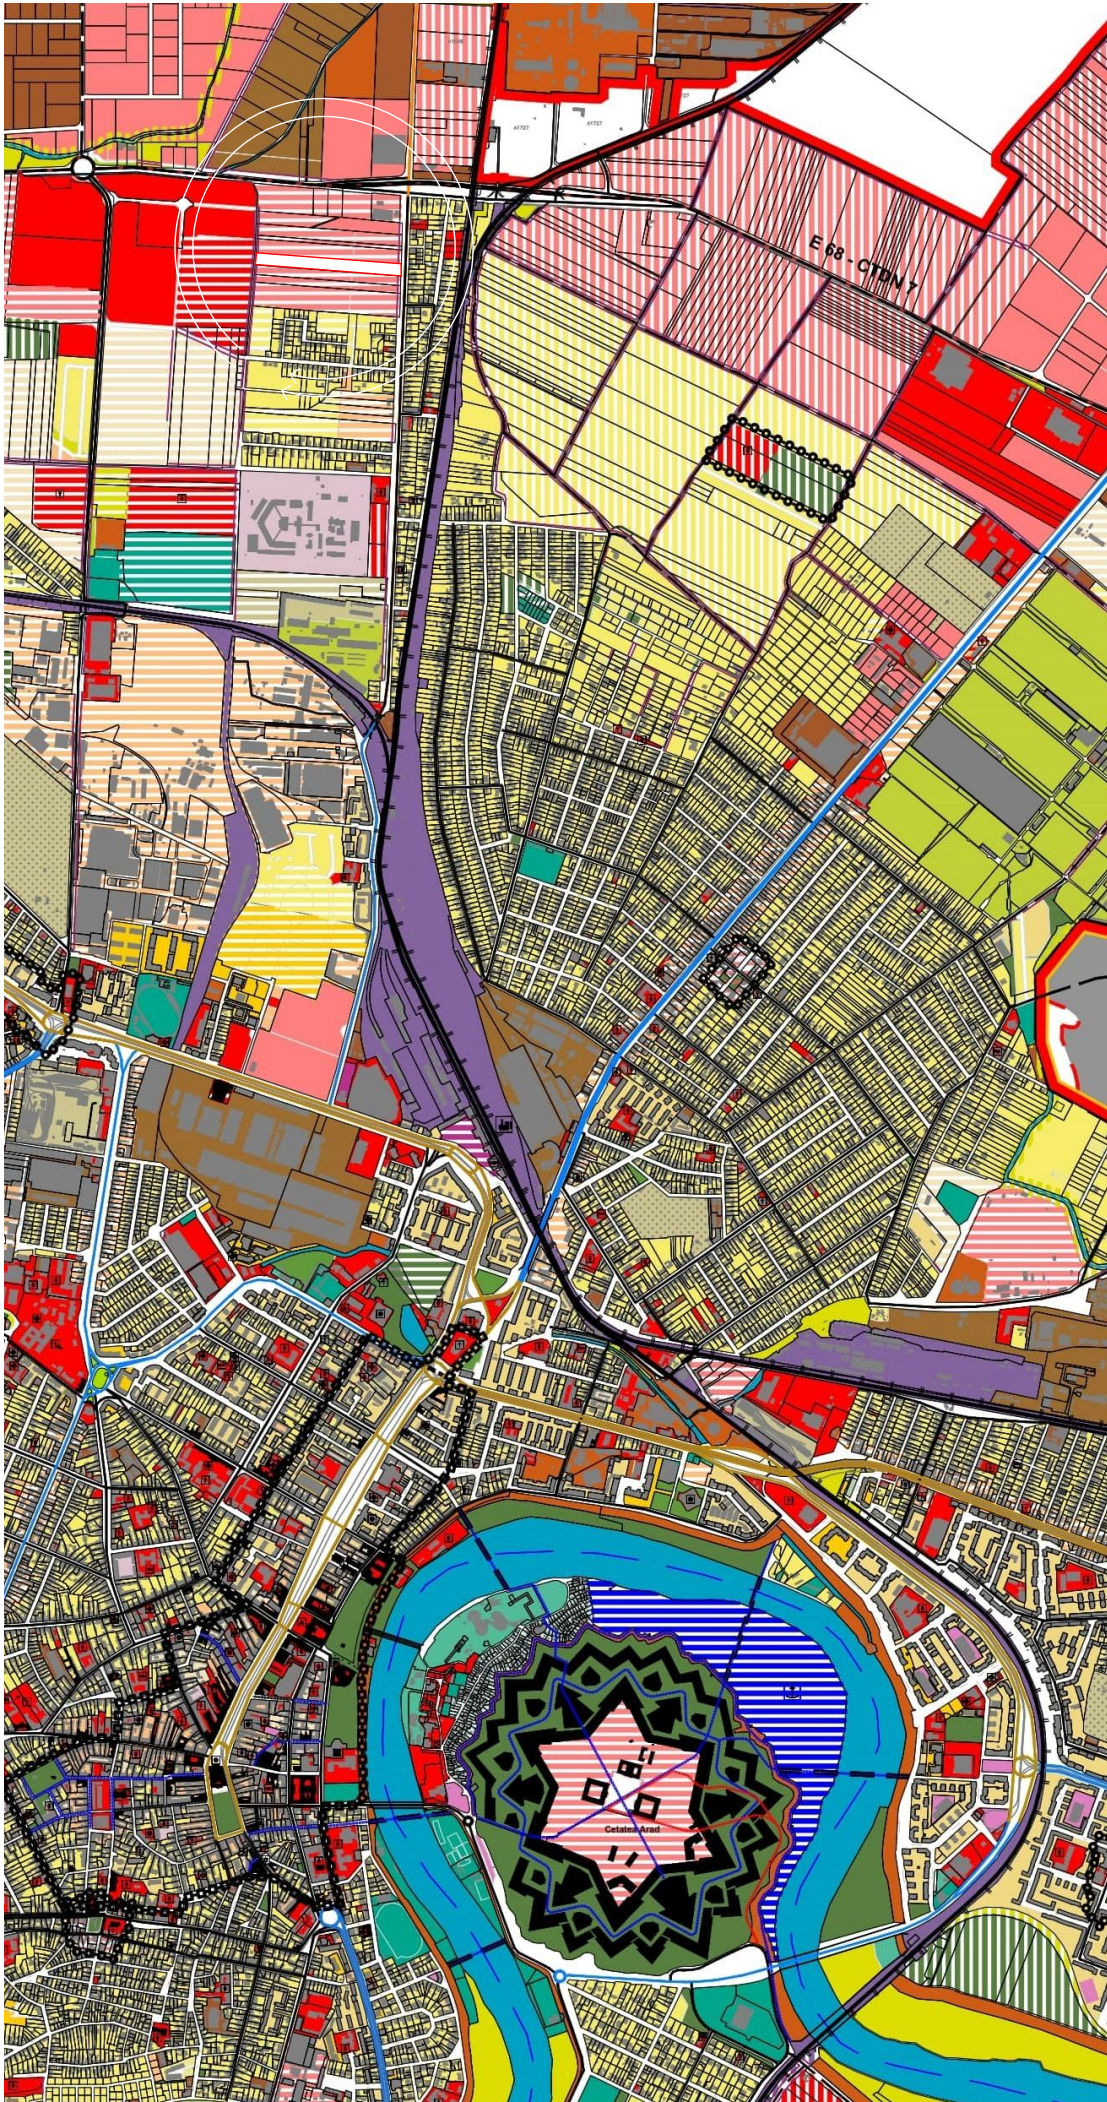
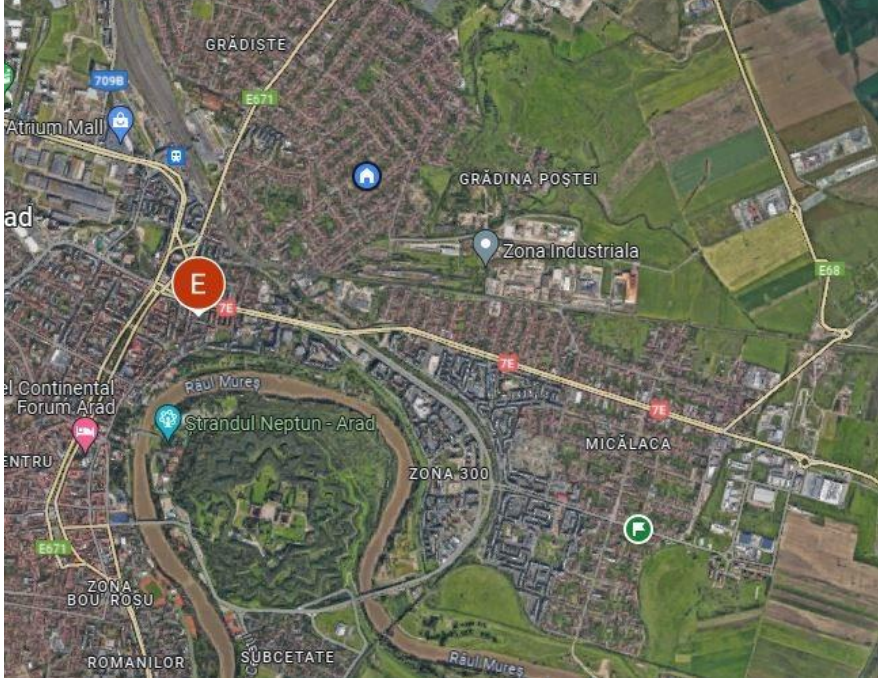


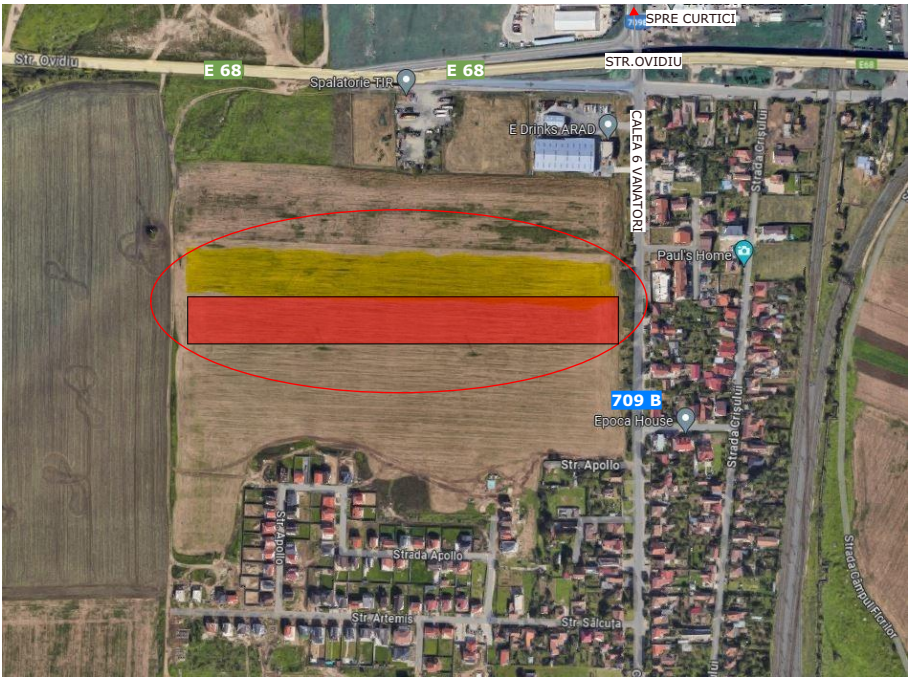

PLAN DE INCADRARE IN ZONA
SCARA 1:5000

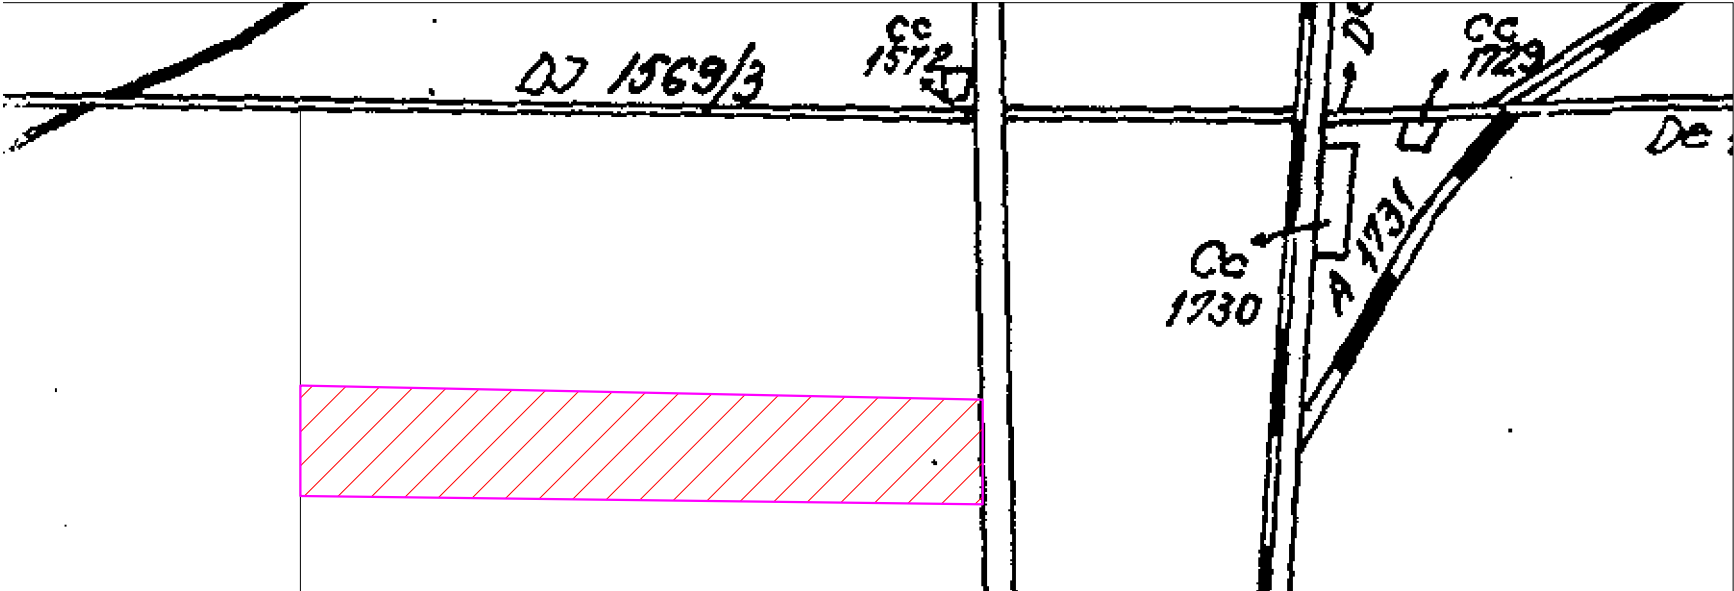

 STACONS proiectare & consultanta bulevardul Decretul, nr. 6 Arad CP 310133 tel: +40 751 836 131 stacons_arad@yahoo.com www.stacons.ro  InterConformity ACCREDITED & CERTIFIED Consulting Company ISO 9001 : 2015			Beneficiar: SEBASTIAN LIVIU DAN SI RADU ANGELA-EVRICA		Nr. proiect: 44/2025	
			Titlu proiect: Elaborare PUZ si RLU in vederea realizarii de: " ZONA SERVICIIL, COMERT SI ZONA REZIDENTIALA" Jud.Arad, Loc.Arad,INTRAVILAN, CF.nr.310919 Arad		Faza: S.O.	
SPECIFICATIE NUME SEMNATURA			Scara: Format:			
SEF PROIECT arh.Crainic Dorin Paul			1:5000 A3			
PROIECTAT arh.Golban Nicoleta			Data: OCT. 2025			
DESENAT arh.Golban Nicoleta					Titlu plansa: INCADRARE IN ZONA	
					Plansa nr.: 01 URB	