

N SITUATIE EXISTENTA SC. 1:1000 S.O.



**INTOCMIRE PUZ SI RLU
CONSTRUIRE HALA, BIROURI, PLATFORMA**
CF nr. 364386 teren intravilan, pasune ,mun. Arad

LEGENDA:

DELIMITARE

- ZONA STUDIATA 71 400 mp
- INCINTA CU PROPUNERI 15 578 mp

ZONIFICARE

- PASUNE
- ZONA UNITATI INDUSTRIALE / DEPOZITARE
- ZONA VERDE NEAMENAJATA
- AUTOSTRADA A1
- ZONA CAI DE COMUNICATIE RUTIERA SI AMENAJARI AFERENTE (str. Cornelia Bodea)
- TROTUAR
- ZONA VERDE


Parcela (302233) CF nr. 364386

Nr. Pct.	Coordonate pct.de contur		Lungimi latari D(i,i+1)
	X [m]	Y [m]	
646	522688.218	214482.777	113.055
505	522695.616	214369.964	170.139
624	522865.353	214381.658	129.714
654	522793.759	214489.825	105.776

S(302233)=15577.85mp P=518.685m

LEGENDA:

- linie electrica aeriana
- stalp de joasa tensiune
- constructie casa
- constructie anexa
- gard plasa
- gard beton/ placi betonate
- gard metalic
- camin de vizitare telefon
- gura vizitare canalizare
- punct statie
- apometru
- aerisitor gaz
- aerisitor gaz

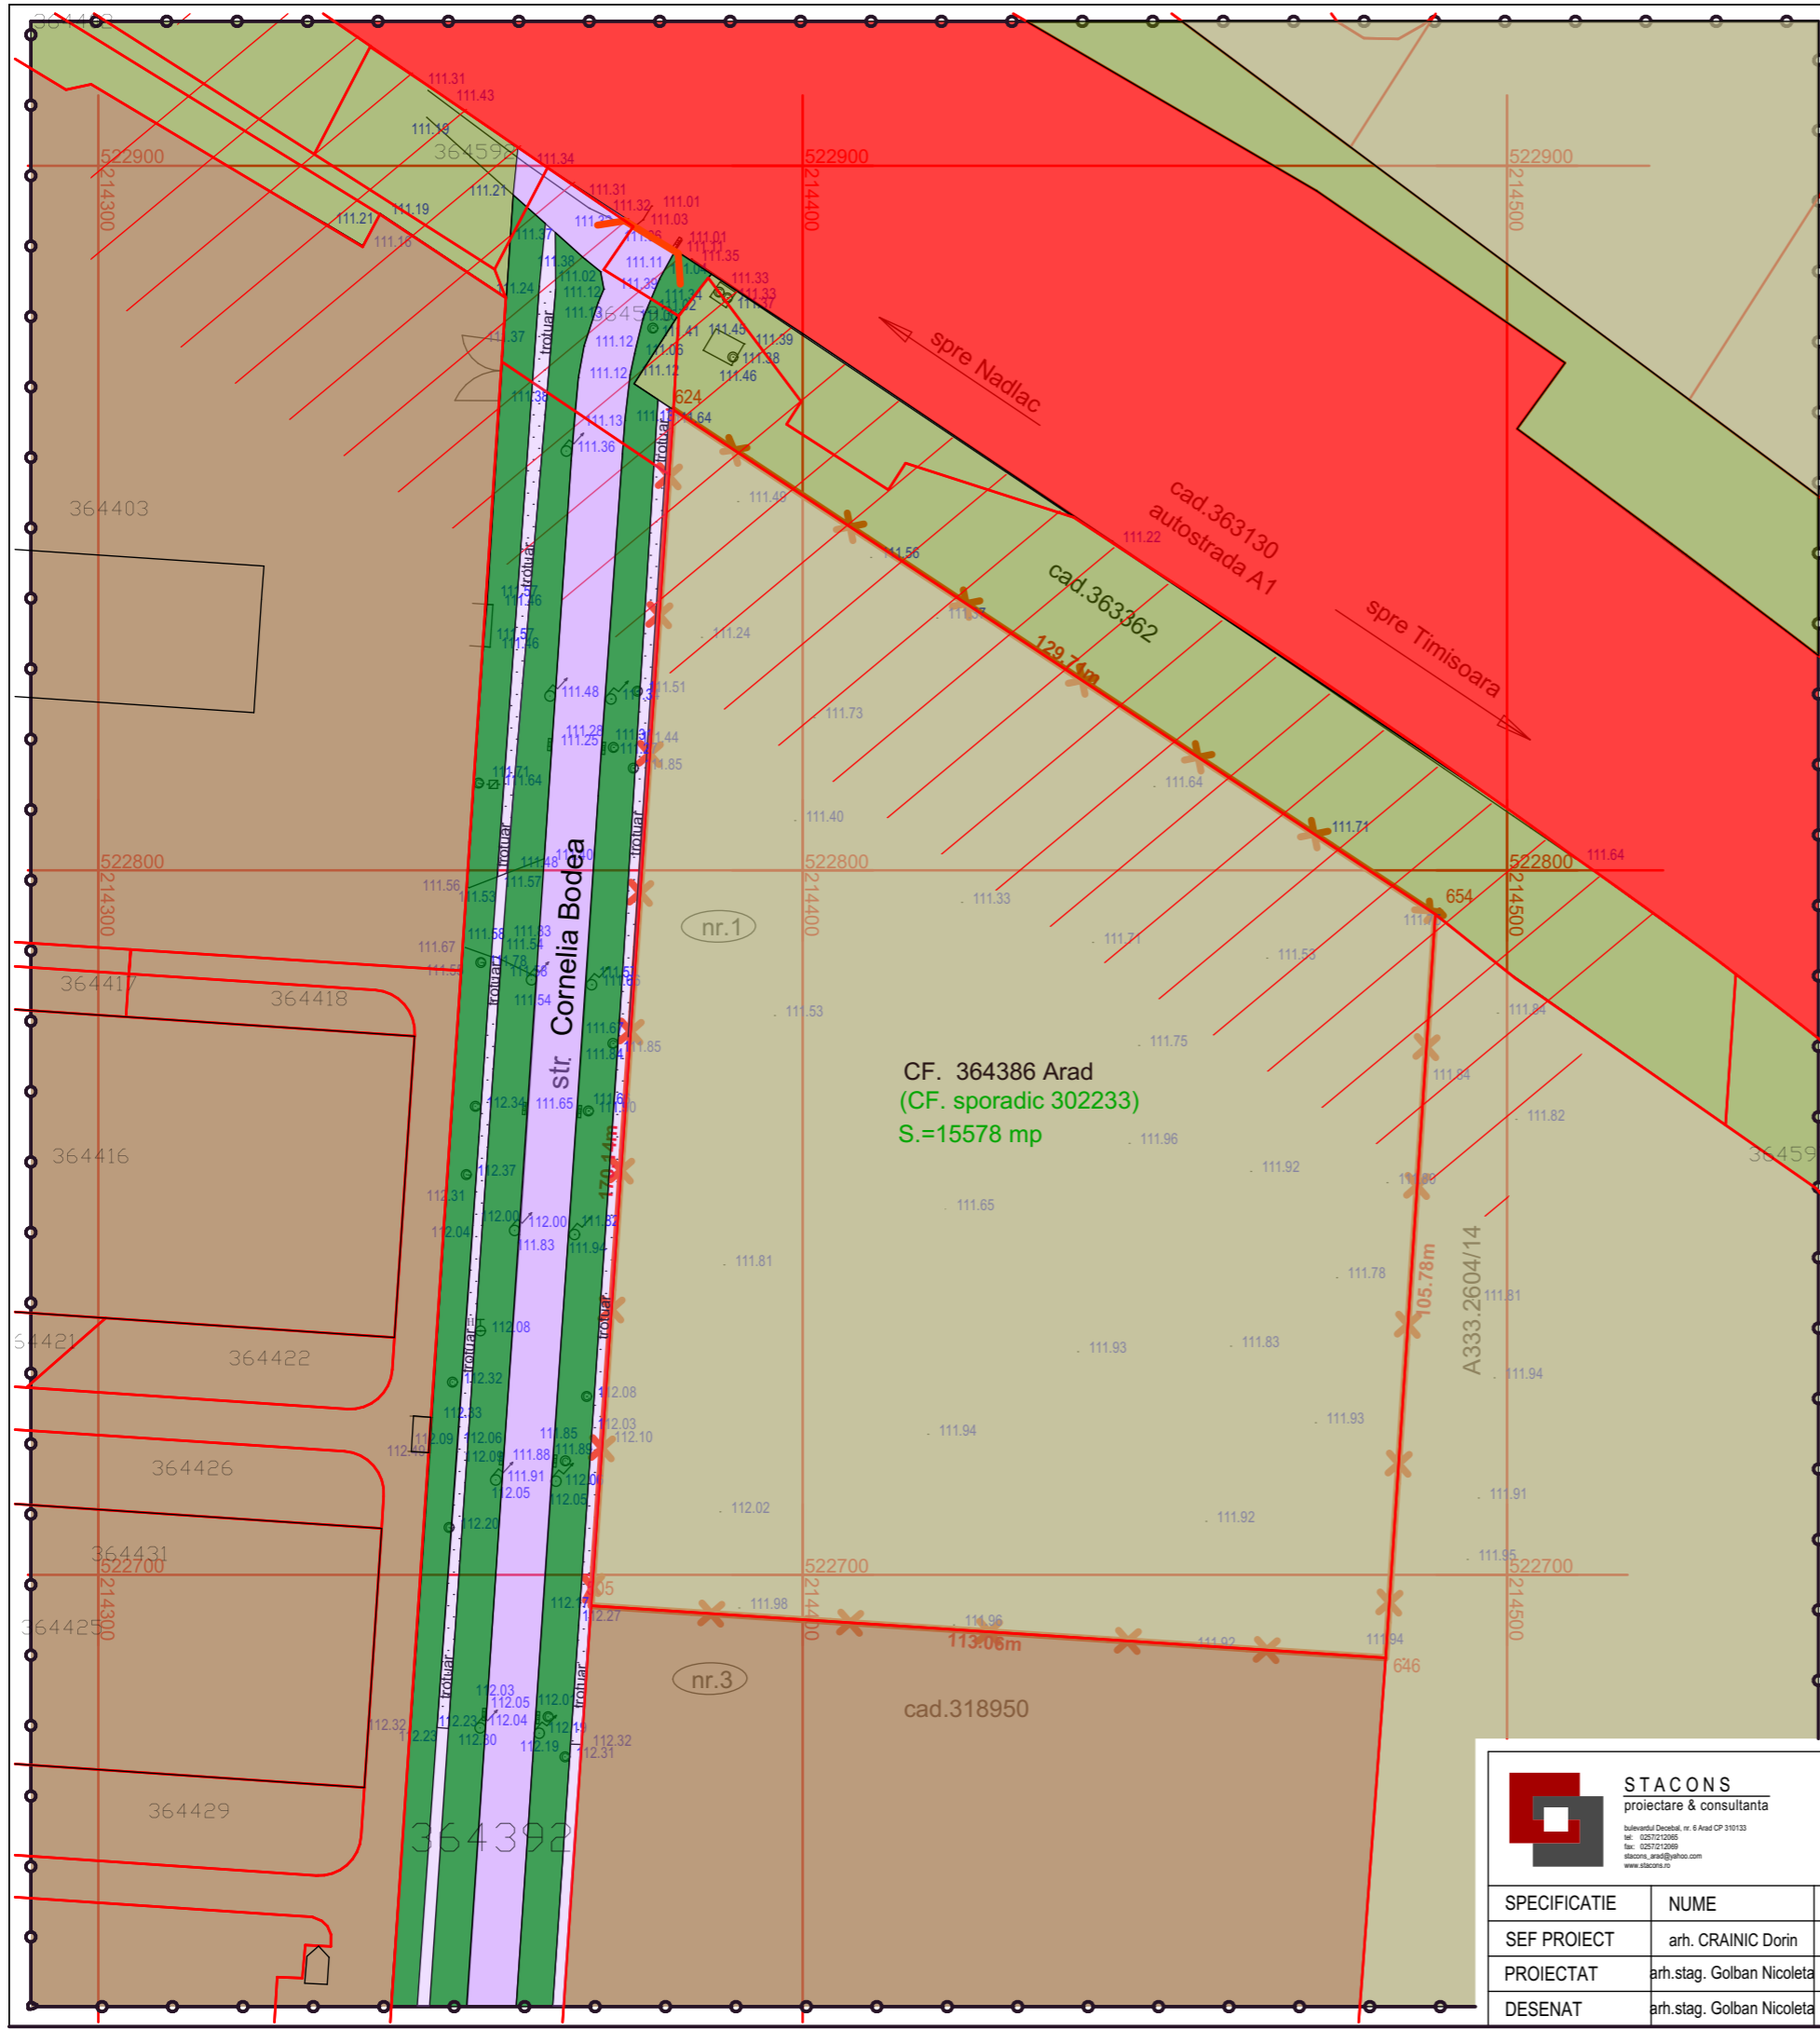

STACONS proiectare & consultanta <small>bulevardul Decembrie, nr. 6 Arad CP 310133 tel: 0257/210065 fax: 0257/210069 stacons_arad@stacons.com www.stacons.ro</small>		Beneficiar: SC. WEST STOP SRL		Nr. proiect:	
		<small>jud.Arad,mun. Arad str.Stefan Tenelchi nr.34</small>		40/2023	
SPECIFICATIE SEF PROIECT PROIECTAT DESENAT		NUME arh. CRAINIC Dorin arh.stag. Golban Nicoleta arh.stag. Golban Nicoleta		SEMNATURA Scara: 1: 1 000 Format: A3 Data: Aug. 2023	Titlu proiect: INTOCMIRE PUZ SI RLU CONSTRUIRE HALA , BIROURI, PLATFORMA <small>jud.Arad, mun.Arad, str. Cornelia Bodea nr.1, CF nr. 364386 teren intravilan, pasune, mun.Arad</small> Faza: S.O. Titlu plansa: SITUATIE EXISTENTA Plansa nr.: 02