
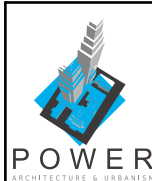


PROPRIETATEA ASUPRA TERENURILOR

PUZ - LOCUINTE INDIVIDUALE

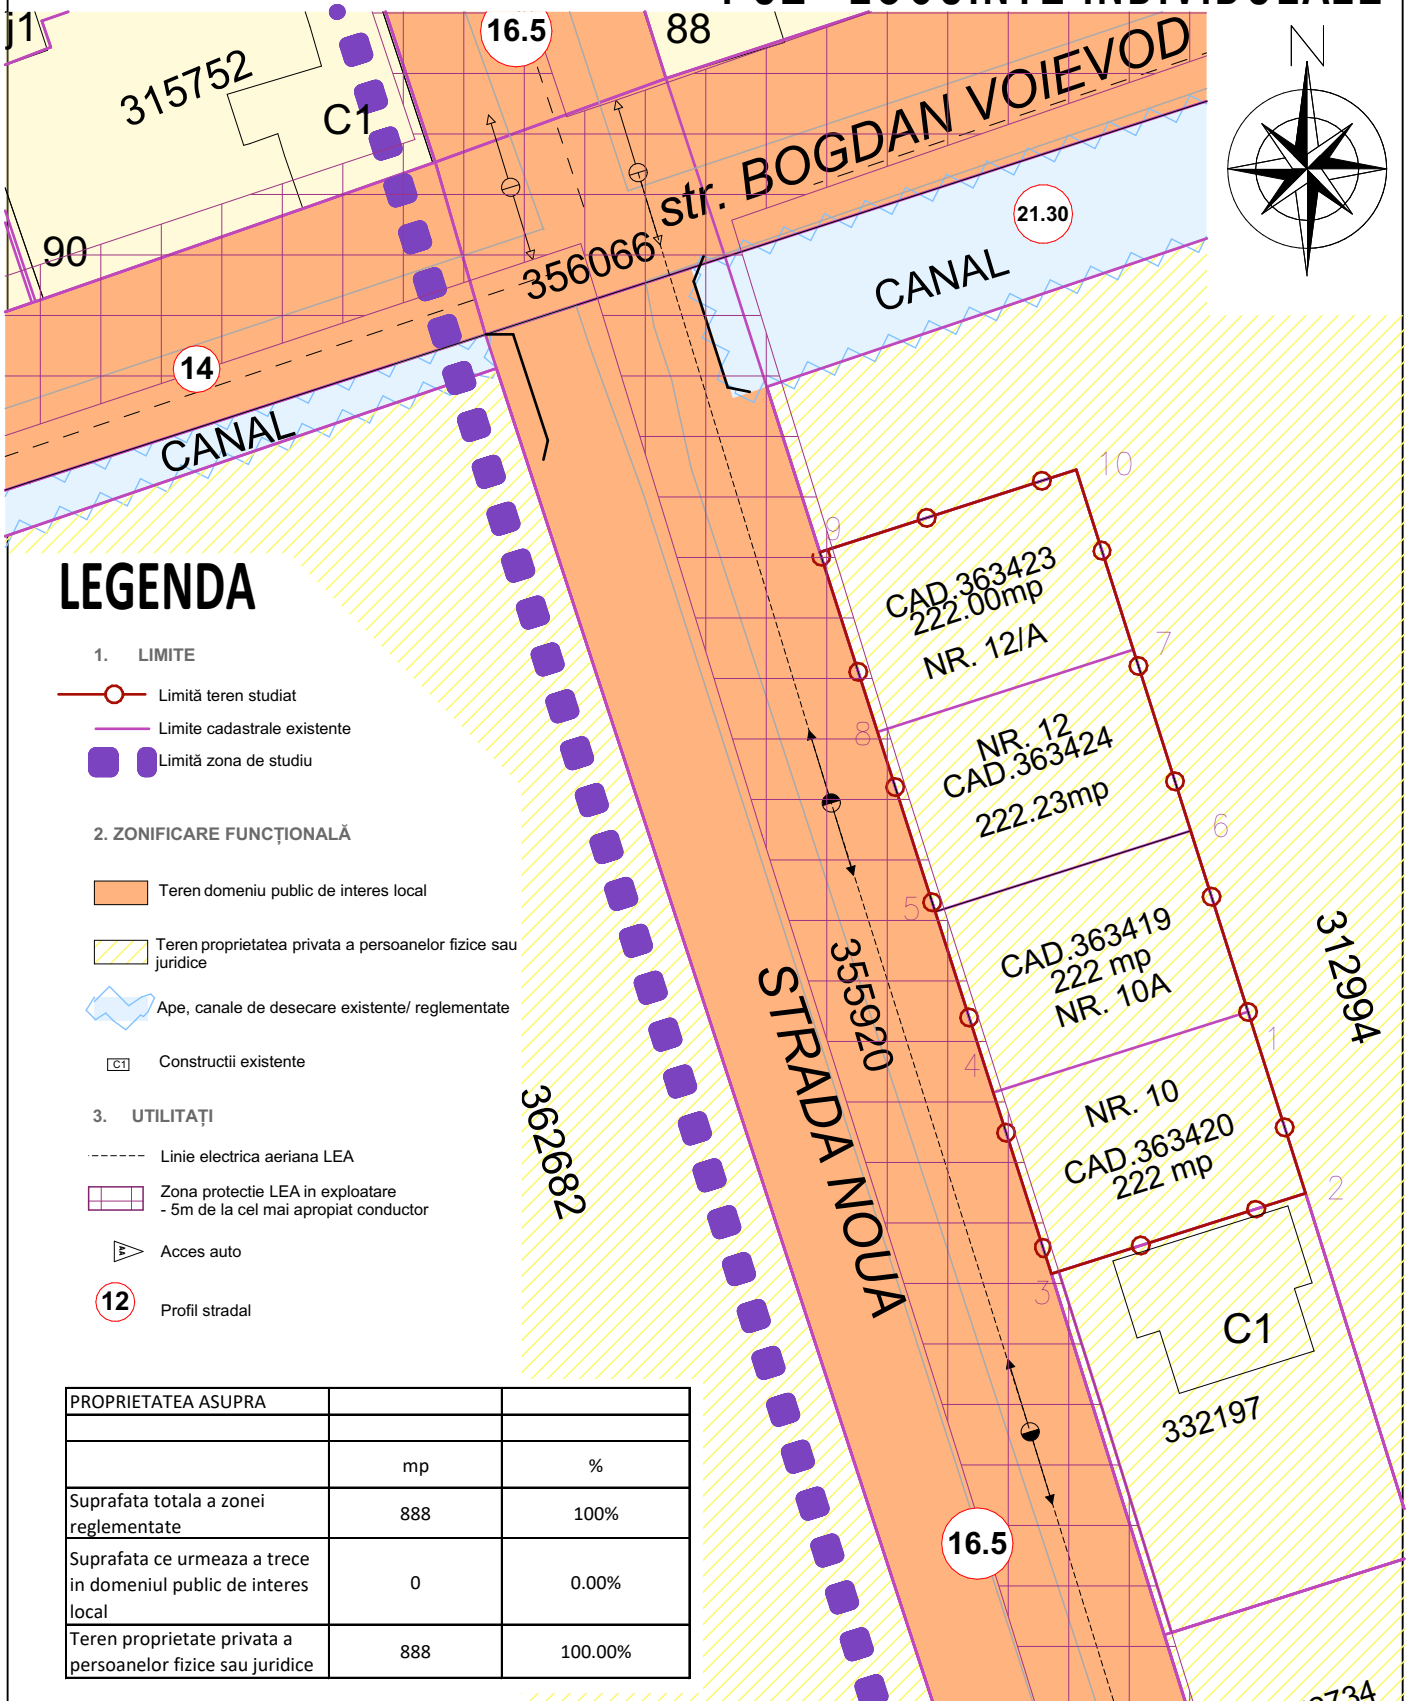

Specialist RUR arh JIVAN Marius

S.C. POWER ON SOLUTIONS S.R.L.
 Str. G. Musicescu, Nr.26, Timisoara, Timis
 e-mail: office@power-on.ro
 Tel: 0773 806 704

Denumire proiect: PUZ LOCUINTE INDIVIDUALE	Pr. Nr.: 56/2023
Initiator: BORDIANU CORNELIU SI BORDIANU DORU	Faza: AVIZ OP.
Amplasament: Mun Arad, jud. Arad, Str Noua, CF 363419, CF363420, CF363423, CF363424 Arad,	Nr. plansa: U4
Denumire plansa: PROPRIETATEA ASUPRA TERENURILOR	

	Nume	Semnatura	Scara
Sef proiect	arh. JIVAN Marius		1:500
Proiectat	arh. STANCU ISPAS Ioana		Data MAI 2023
Desenat	arh. STANCU ISPAS Ioana		