


INCADRARE IN TERITORIU (FARA SCARA)

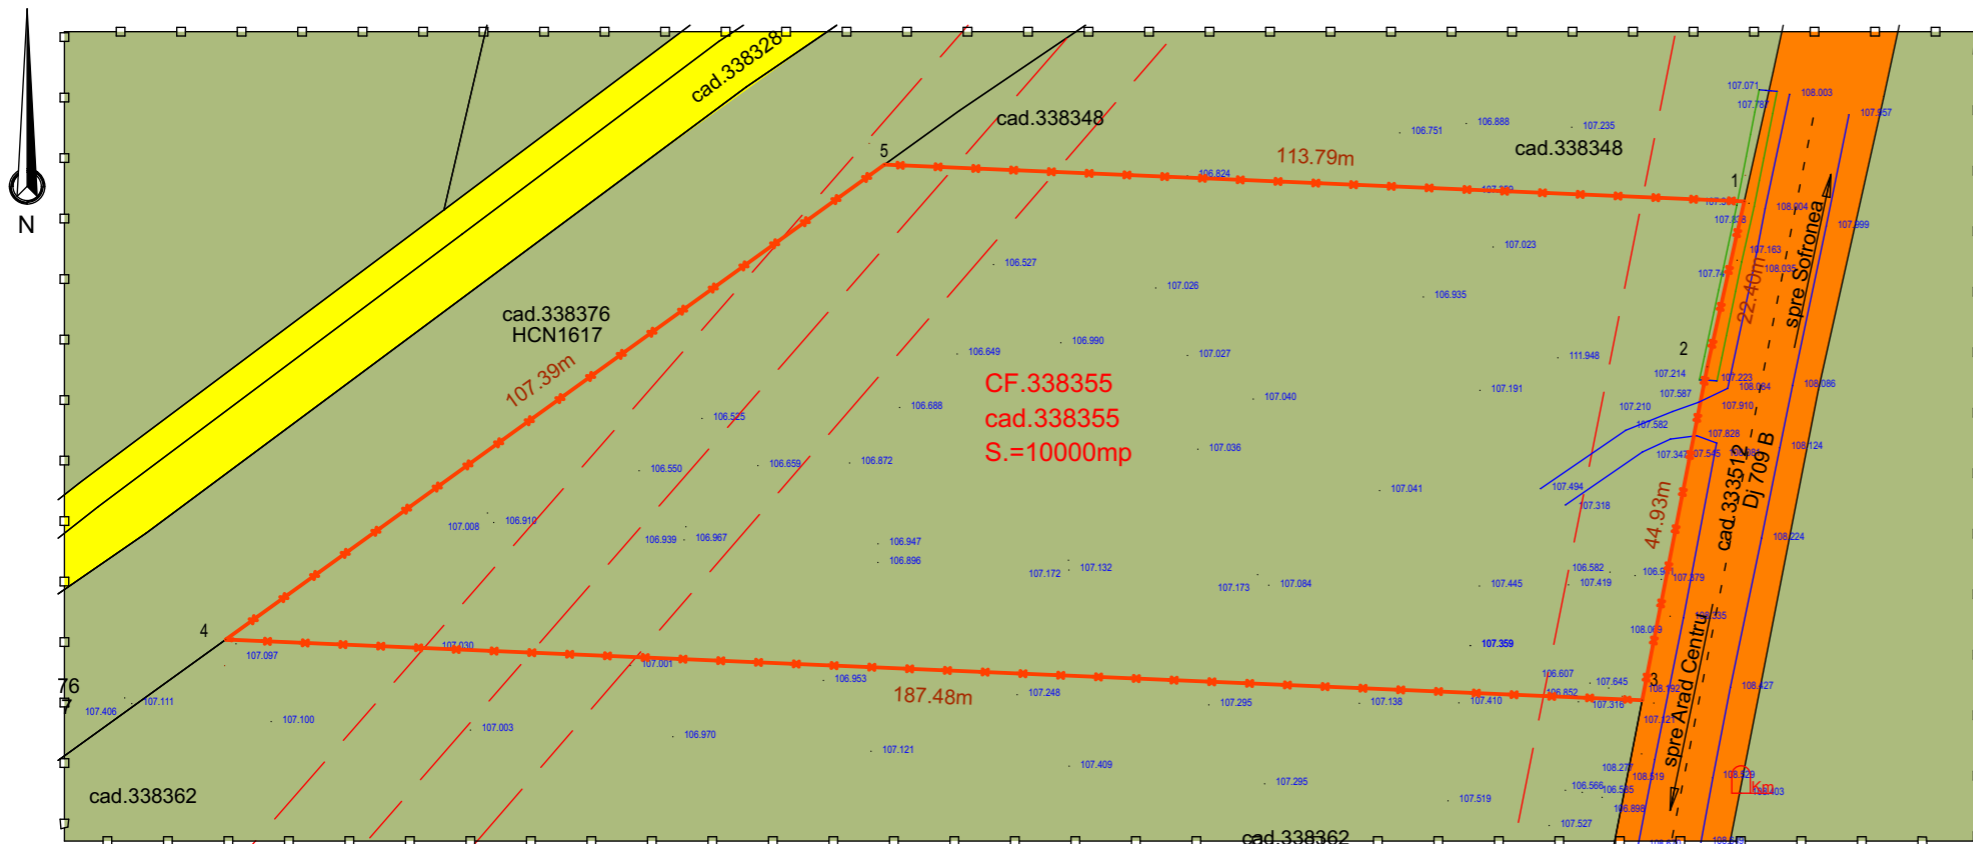

LEGENDA:

DELIMITARE

- ZONA STUDIATA 27.082 mp
- INCINTA CU PROPUNERI 10000 mp

ZONIFICARE

- TEREN ARABIL-extravilan
- CAI DE COMUNICATIE RUTIERA
- DRUM DE EXPLOATARE

LEGENDA:

- lampadar
- linie electrica aeriana
- stalp de joasa tensiune
- stalp de inalta tensiune
- constructie casa
- constructie anexa
- gard plasa
- limita proprietate
- numar cadastral
- taluz
- canal/sant
- pod beton
- indicator
- cota nivel

338800

89.10

Parcela (338355)

Nr. Pct.	Coordonate pct.de contur		Lungimi laturi D(i,i+1)
	X [m]	Y [m]	
1	532770.422	216459.554	22.400
2	532748.560	216454.672	44.929
3	532704.464	216446.060	187.481
4	532712.488	216258.751	107.392
5	532775.292	216345.864	113.794

S(338355)=10000.11mp P=475.996m

<p>STACONS proiectare & consultanta</p> <p><small>bulevardul Decobal, nr. 6 Arad CP 310133 tel: 0257/210065 fax: 0257/210069 stacons_arad@stacons.com www.stacons.ro</small></p>	<p>ISO 9001 : 2015</p>	<p>Beneficiar: Sebastian Liviu Dan Radu Angela</p>		Nr. proiect: 39/2023
		<p>Titlu proiect: Intocmire P.U.Z si R.L.U aferent "Construire Hale"</p> <p><small>Jud.Arad, extravilan, CF NR. 338355 ARAD</small></p>		Faza: S.O.
<p>Titlu plansa: SITUATIE EXISTENTA</p>		<p>Planșa nr.: 02 URB</p>		
SPECIFICATIE	NUME	SEMNATURA	Scara:	Format:
SEF PROIECT	arh.Crainic Dorin Paul		1:1000	A3
PROIECTAT	arh.stag.Zubcu Mihai		Data:	
DESENAT	arh.stag.Zubcu Mihai		septembrie.2023	