





INCADRARE IN MUNICIPIUL ARAD

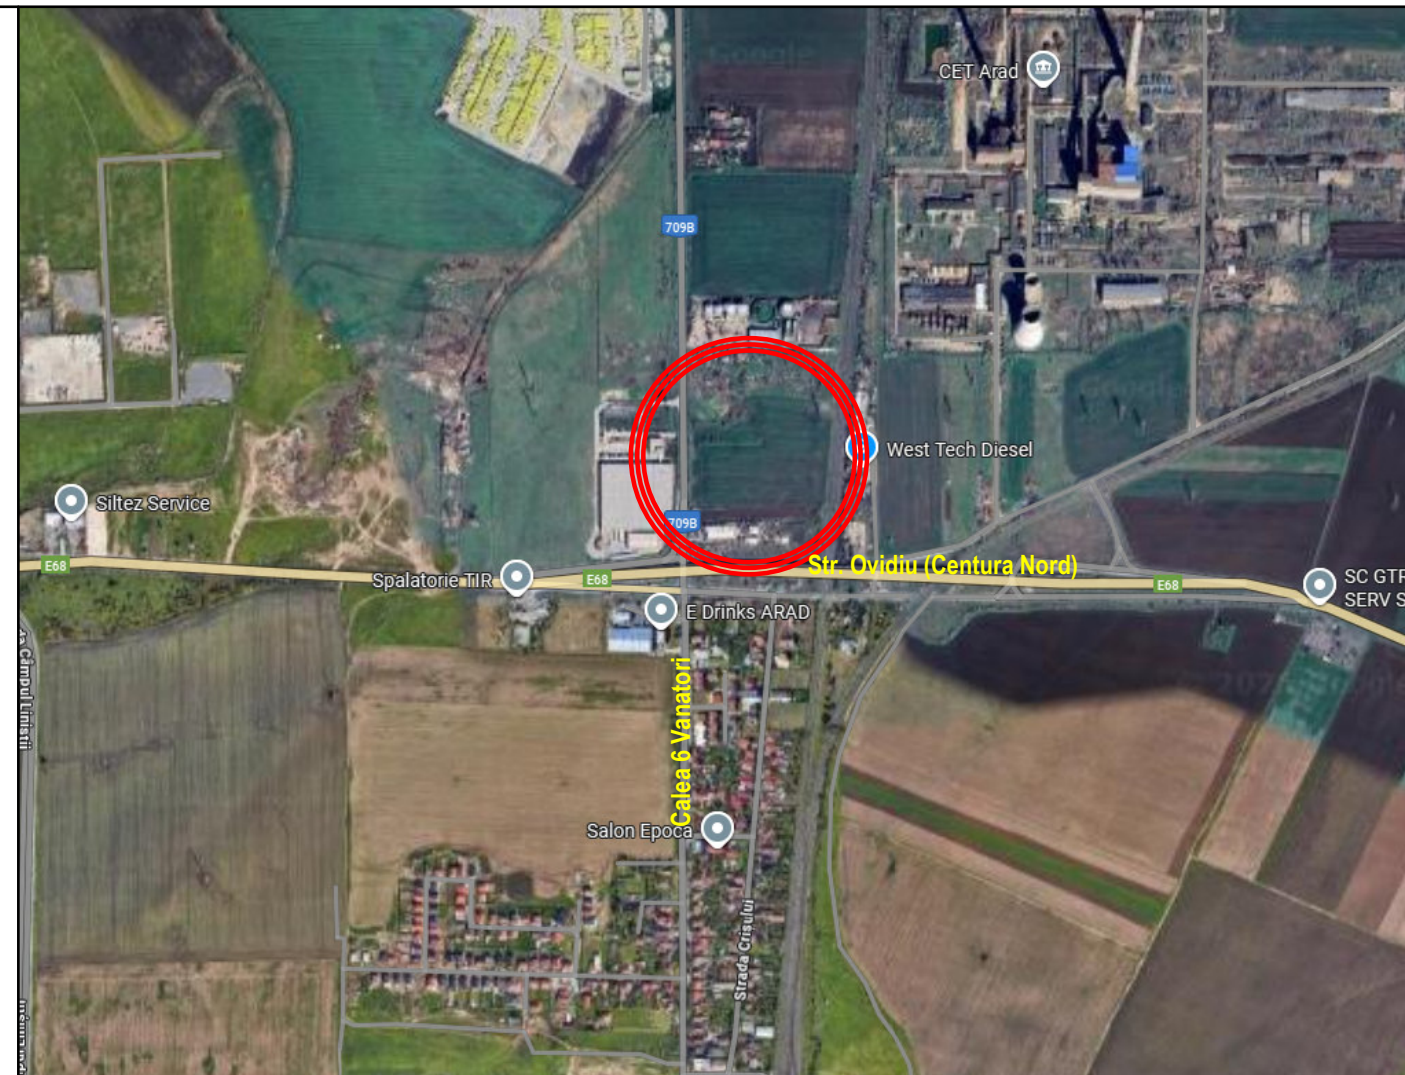

INCADRARE IN ZONA DIN MUNICIPIUL ARAD

N

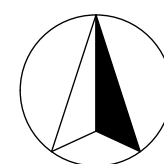

## ELABORARE PUZ SI RLU : ZONA SERVICII, DEPOZITARE SI COMERT



**STACONS**  
proiectare & consultanta  
Bulevardul Decembrie, nr. 6 Arad CP 310133  
tel: 0257121265  
fax: 0257121269  
stacons\_arad@yahoo.com  
www.stacons.ro



ISO 9001 : 2015

|                |   |              |         |
|----------------|---|--------------|---------|
| Beneficiar:    | <b>SEBASTIAN GABRIEL DANUT</b><br>Mun. Arad, Calea 6 Vanatori, Bl. V7, Sc. B, Et. 1, Ap. 7, Jud. Arad                    | Nr. proiect: | 51/2025 |
| Titlu proiect: | <b>ELABORARE PUZ SI RLU :<br/>ZONA SERVICII, DEPOZITARE SI COMERT</b><br>Mun. Arad, extravilan, CF nr. 339083, Jud. Arad | Faza:        | S.O.    |
| Titlu plansa:  | <b>PLAN INCADRARE<br/>-IN MUNICIPIU SI ZONA-</b>                                                                         | Plansa nr.:  | 01A     |

| SPECIFICATIE | NUME               | SEMNATURA | Scara:    | Format: |
|--------------|--------------------|-----------|-----------|---------|
| SEF PROIECT  | arh. CRAINIC Dorin |           | 1:1000    | A3      |
| PROIECTAT    | arh. CRAINIC Dorin |           | Data:     |         |
| DESENAT      | arh. CRAINIC Dorin |           | Oct. 2025 |         |