
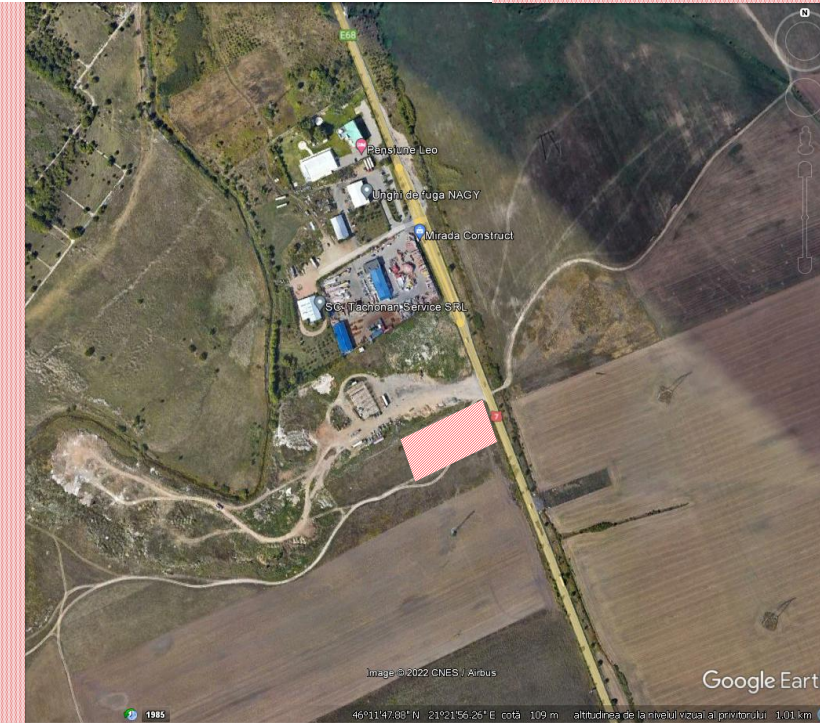
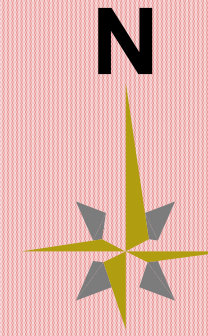


HALA DEPOZITARE

S.O.

Arad - Centura Nord - Dn7 - jud.Arad CF 325055 - extravilan

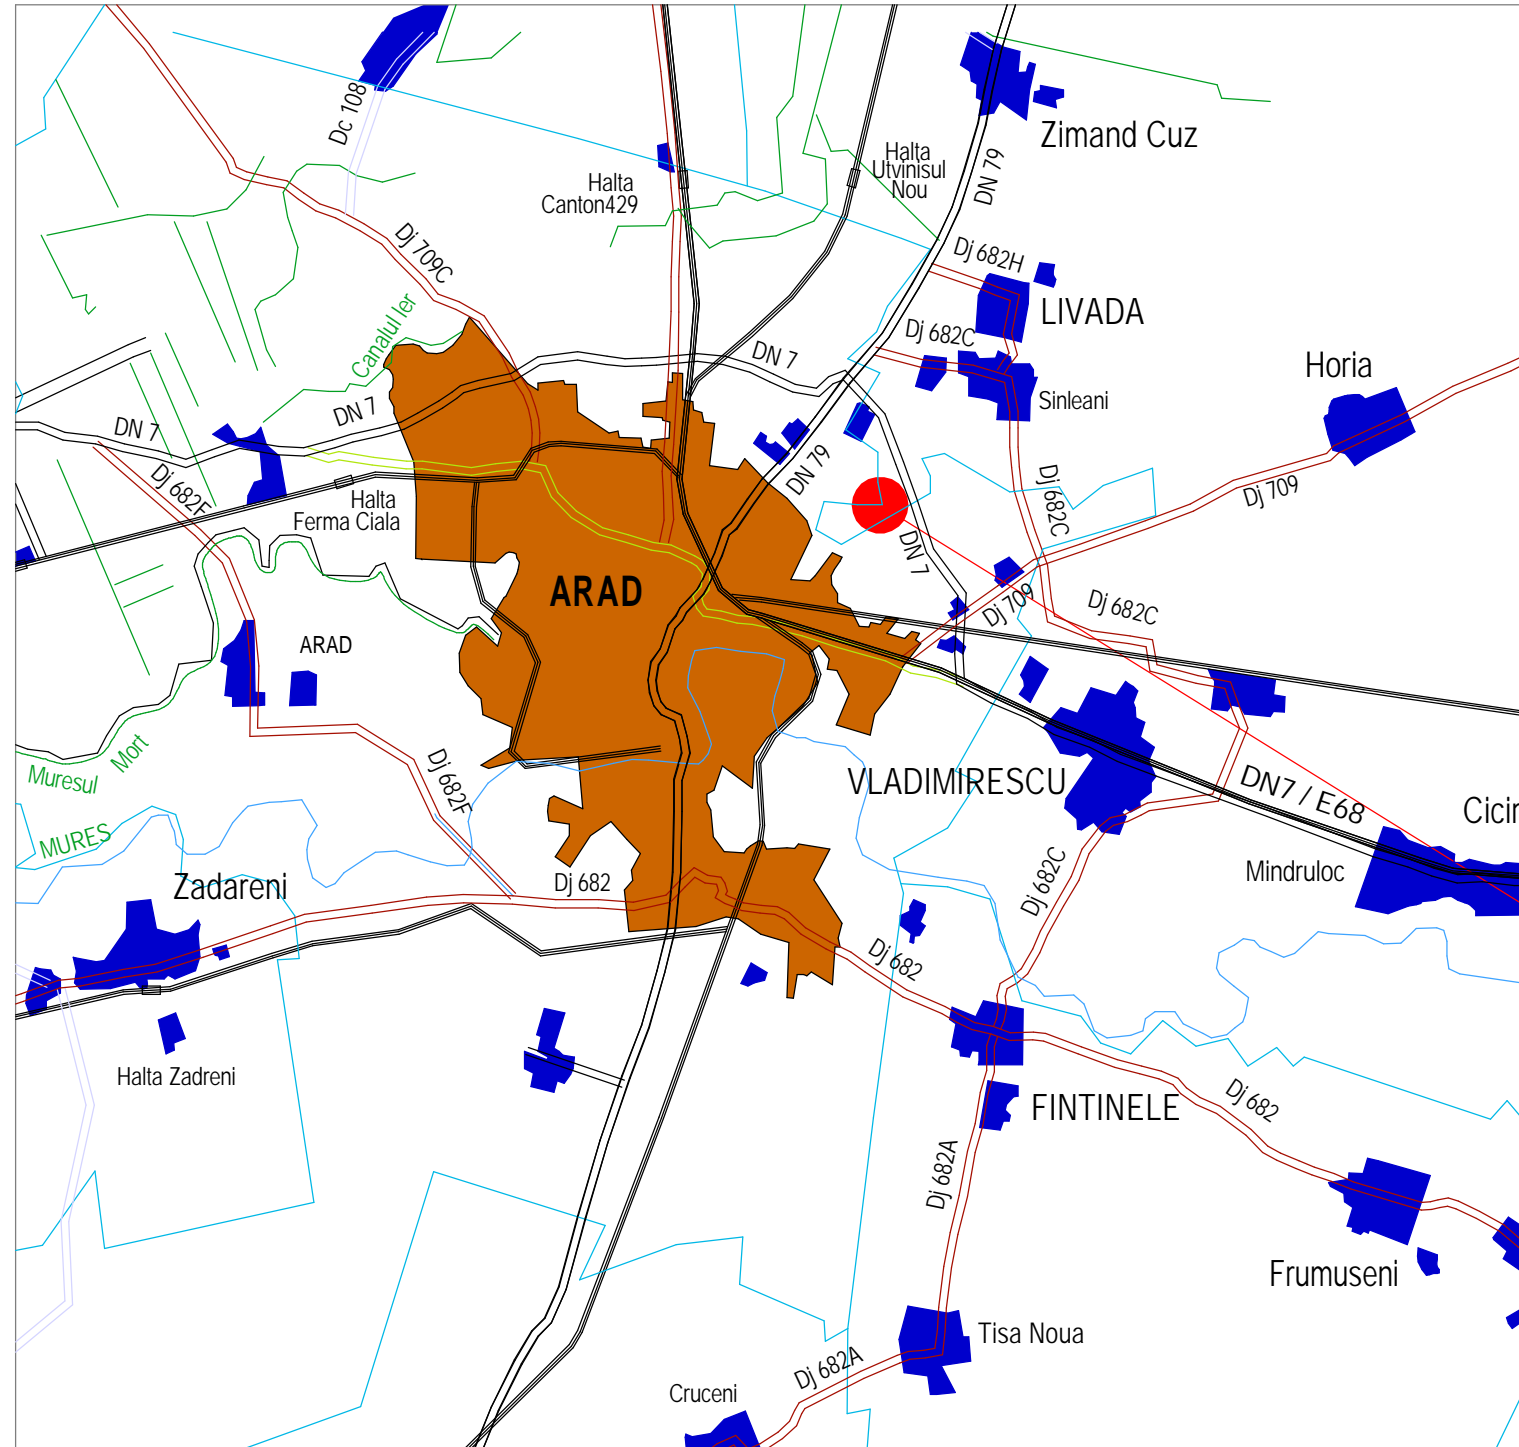

SCI studio concept line s.r.l.
 Arad - Ro J2/1240/2013 C.U.I. 32477718 e-mail: simon_imre@yahoo.com tel.: +40 722 606 535
 architecture

BENEFICIAR:
DORADI IMPEX SRL
 PR.NR
 29/2022

	NUMELE	SEMNTURA
MANAGER	arh.SIMON IMRE	
SEF.PROIECT	arh.SIMON IMRE	
PROIECTAT	arh.SIMON IMRE	
DESENAT	arh.SIMON IMRE	

SCARA	HALA DEPOZITARE	S.O.
1:10.000	Arad - Centura Nord - Dn7 - jud.Arad CF 325055 - extravilan	
2022	INCADRARE IN TERITORIU	01A