











PUD- CONSTRUIRE LOCUINTA P+M

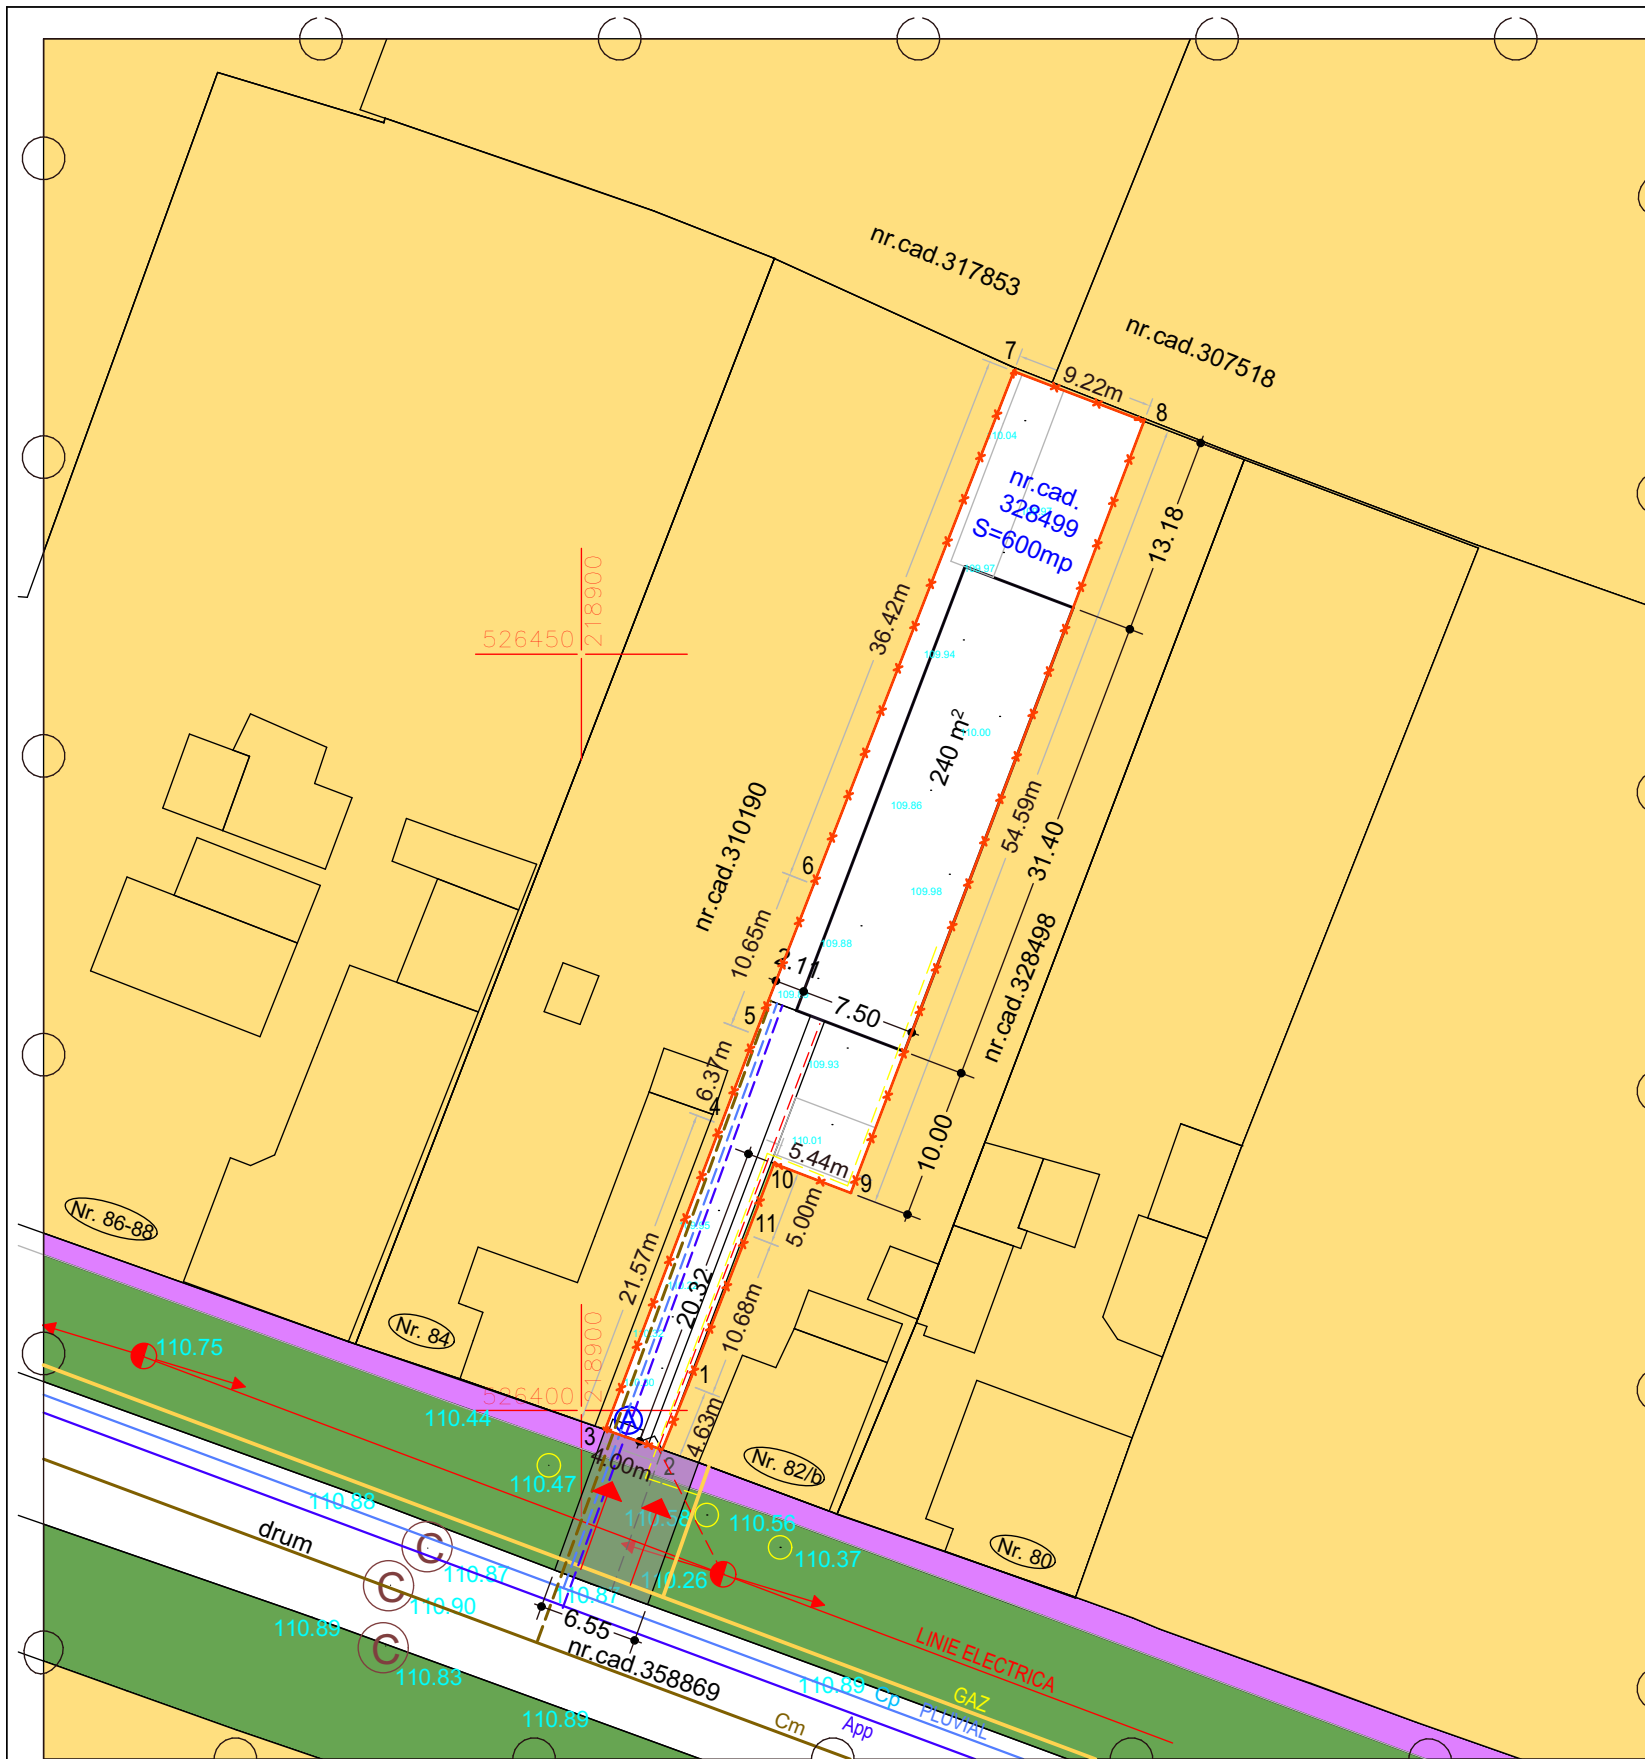
str.Lipovei, nr. 82/A, CF nr. 328499



LEGENDA:

-  INCINTA CU PROPUNERI 600 mp
-  STRADA DE CATEGORIA A III-A
-  CURTI CONSTRUCTII IN INTRAVILAN
-  DRUM DE ACCES AUTO EXISTENT

PROPUS:

-  LINIE ELECTRICA SUBTERANA 0,4kV PROPUSA*
-  CAMIN PROPUS APA POTABILA
-  CONDUCTA APA POTABILA PROPUS*
-  CONDUCTA PLUVIAL PROPUS*
-  CONDUCTA CANAL MENAJER PROPUS*
-  CONDUCTA GAZ PROPUS*



CALITATE	NUME	SEMANTURA	CERINTA	REFERAT / EXPERTIZA NR.	DATA	
EXPERT						
VERIFICATOR						
 STACONS proiectare & consultanta <small>bulevardul Decembrie, nr. 6 Anad CP 310133 tel: 0257/210985 fax: 0257/210989 stacons_arad@stacons.com www.stacons.ro</small>				 ISO 9001 : 2015	Beneficiar: VILAGOS VIOREL-MIRCEA si VILAGOS AMALIA-ALINA mun.Arad, str.Milova, nr.8, bl.253 sc. A ap.18	Nr. proiect: 61/2021
SPECIFICATIE				SEMANTURA	Scara: Format:	
SEF PROIECT				arh.Crainic Dorin	1:500 A3	
PROIECTAT				arh.Golban Nicoleta	Data:	
DESENAT				arh.Golban Nicoleta	iulie 2021	
Titlu proiect: INTOCMIRE PUD PENTRU CONSTRUIRE LOCUINTA P+M mun.Arad, str.LIPOVEI, nr. 82/A, CF nr. 328499					Faza: P.U.D.	
Titlu plansa: REGLEMENTARI EDILITARE					Plansa nr.: 04	