
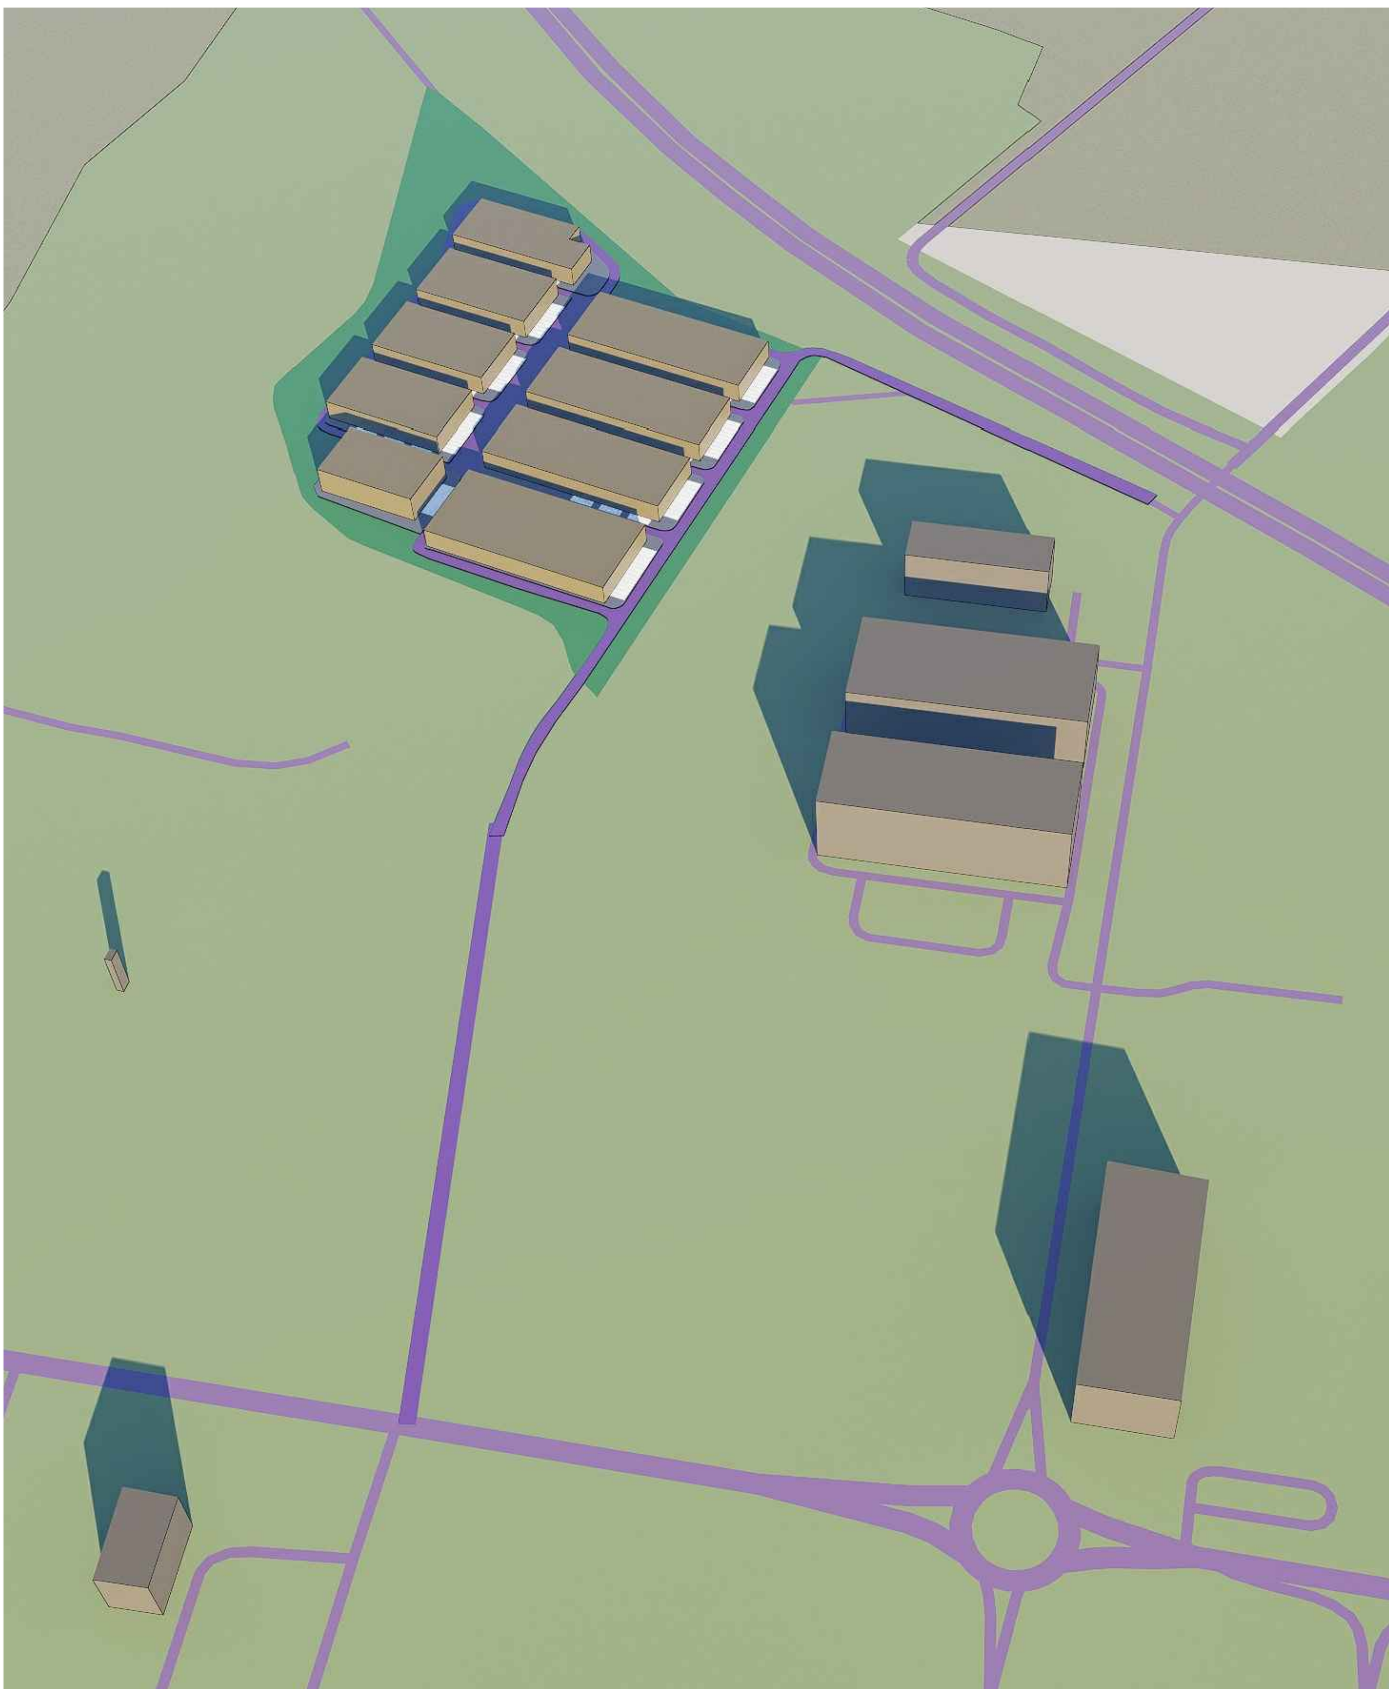


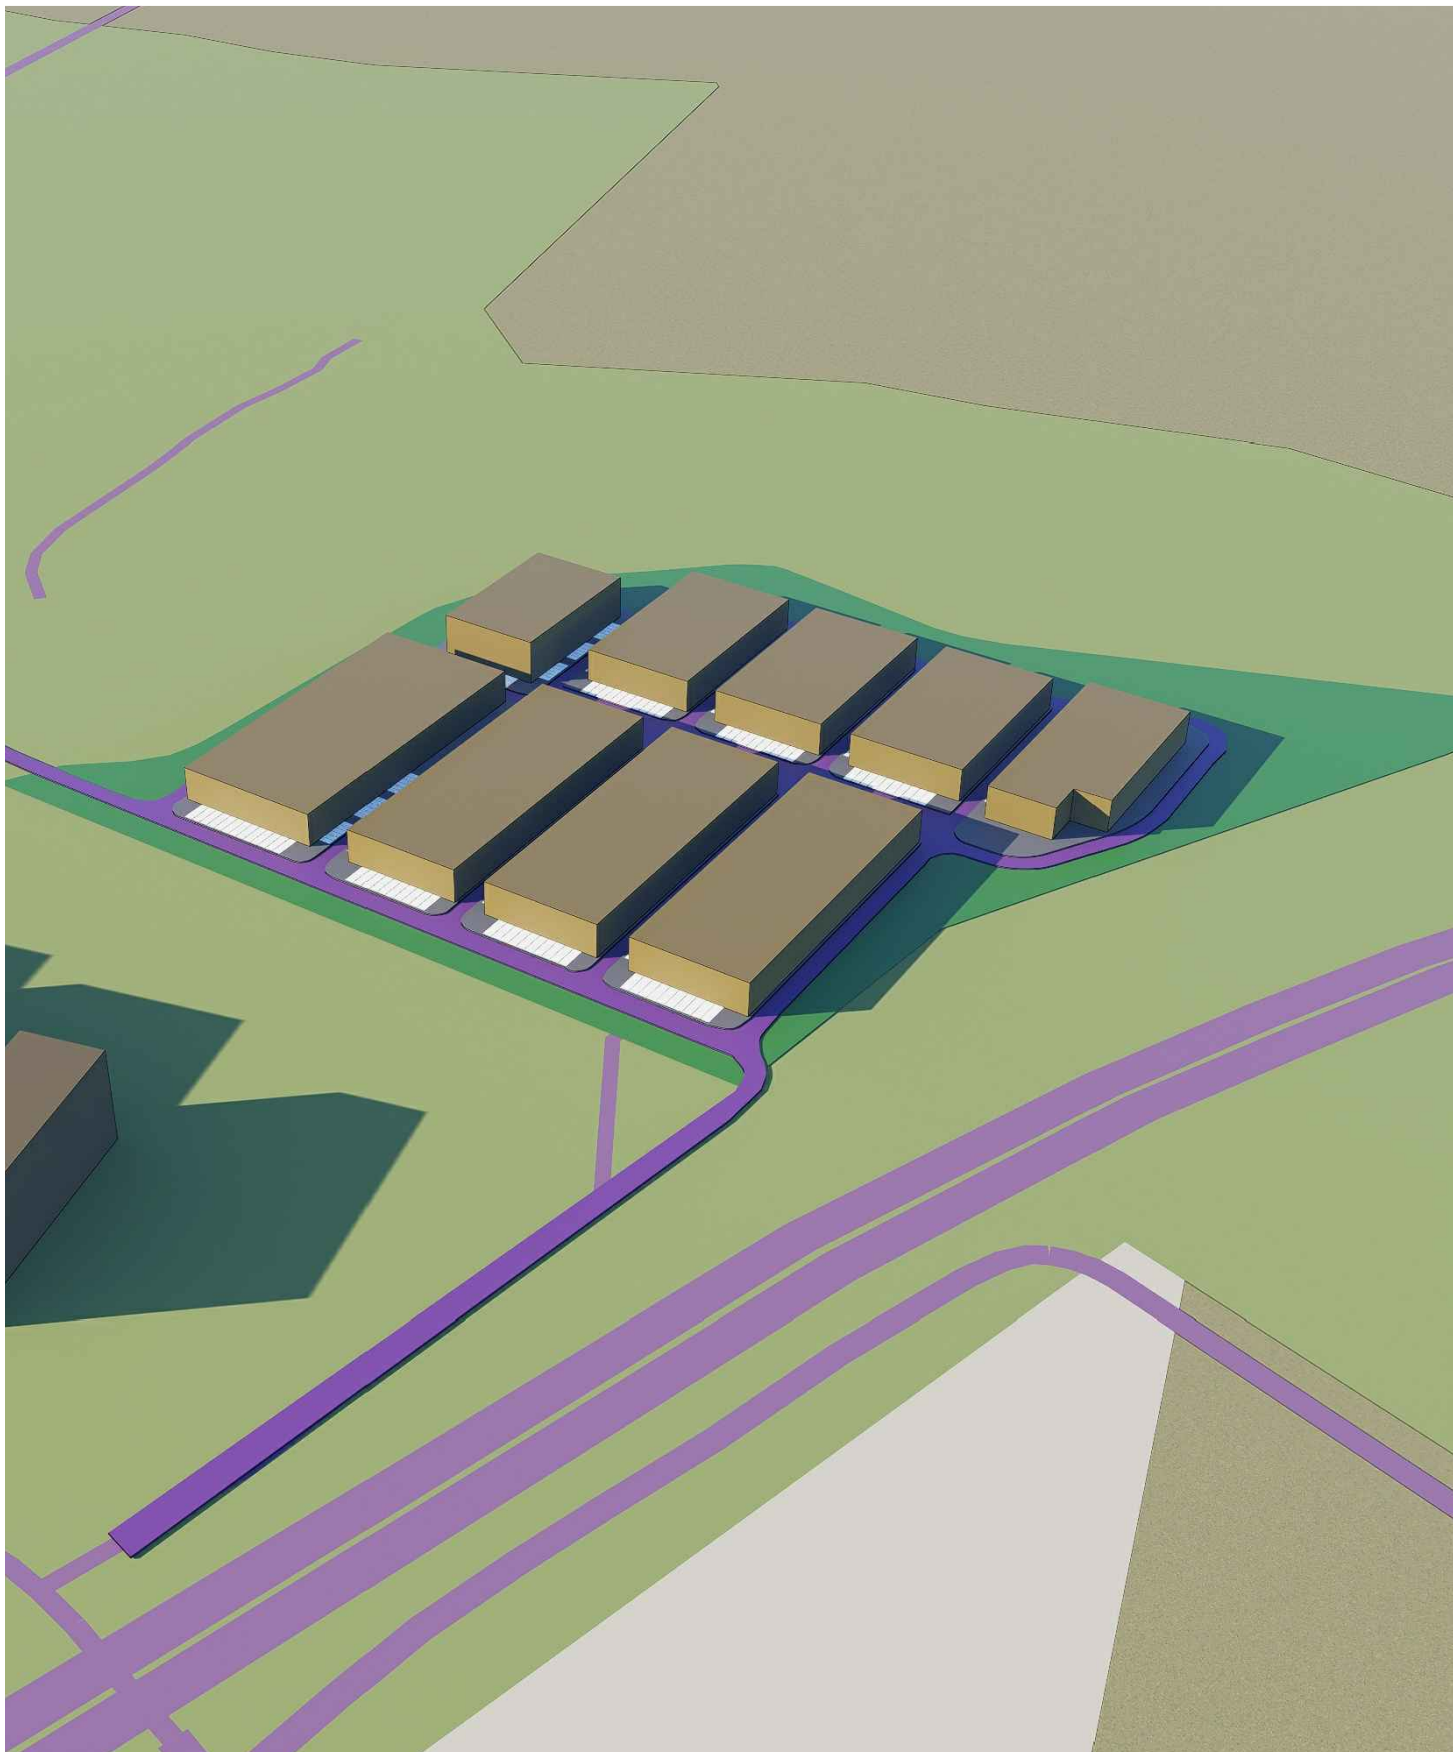

PROIECTANT GENERAL: S.C. PRO ARHITECTURA S.R.L. J02/1221/2005; C.U.I.: 17754300 Sediul: str. Ion Alexandru, nr. 15, Arad, jud. Arad Pct. de lucru: str. Corneliu Coposu, nr. 24C, et. 6, S1, Arad, jud. Arad				 PRO.ARHITECTURA ARHITECTURĂ URBANISM RESTAURARE CONSULTANȚĂ	
PROIECTANT S.C. VOLUM VIZ S.R.L. J40/14058/2021 CUI 44744460 Str. Victor Brauner 34-38, Bl. C1, sector 3, Bucuresti				Beneficiar: Banciu Eugen Marcel	Nr. proiect: 617/2024
				Amplasament: Jud. Arad, Mun. Arad, CF364465	Faza: Elaborare propuneri preliminare
Specificație	Nume	Semnătura	Scara: -	Plan urbanistic zonal: "CONSTRUIRE HALĂ CONFECȚII METALICE ȘI LOGISTICĂ"	
Șef proiect	arh. Gheorghe SECULICI			Titlu planșă: ILUSTRATIE URBANISTICĂ	Planșa nr. U02.2
Proiectat	arh. Razvan NEAGU		Data: 2025		
Desenat	arh. Razvan NEAGU				