



SITUATIA EXISTENTA
scara 1:250

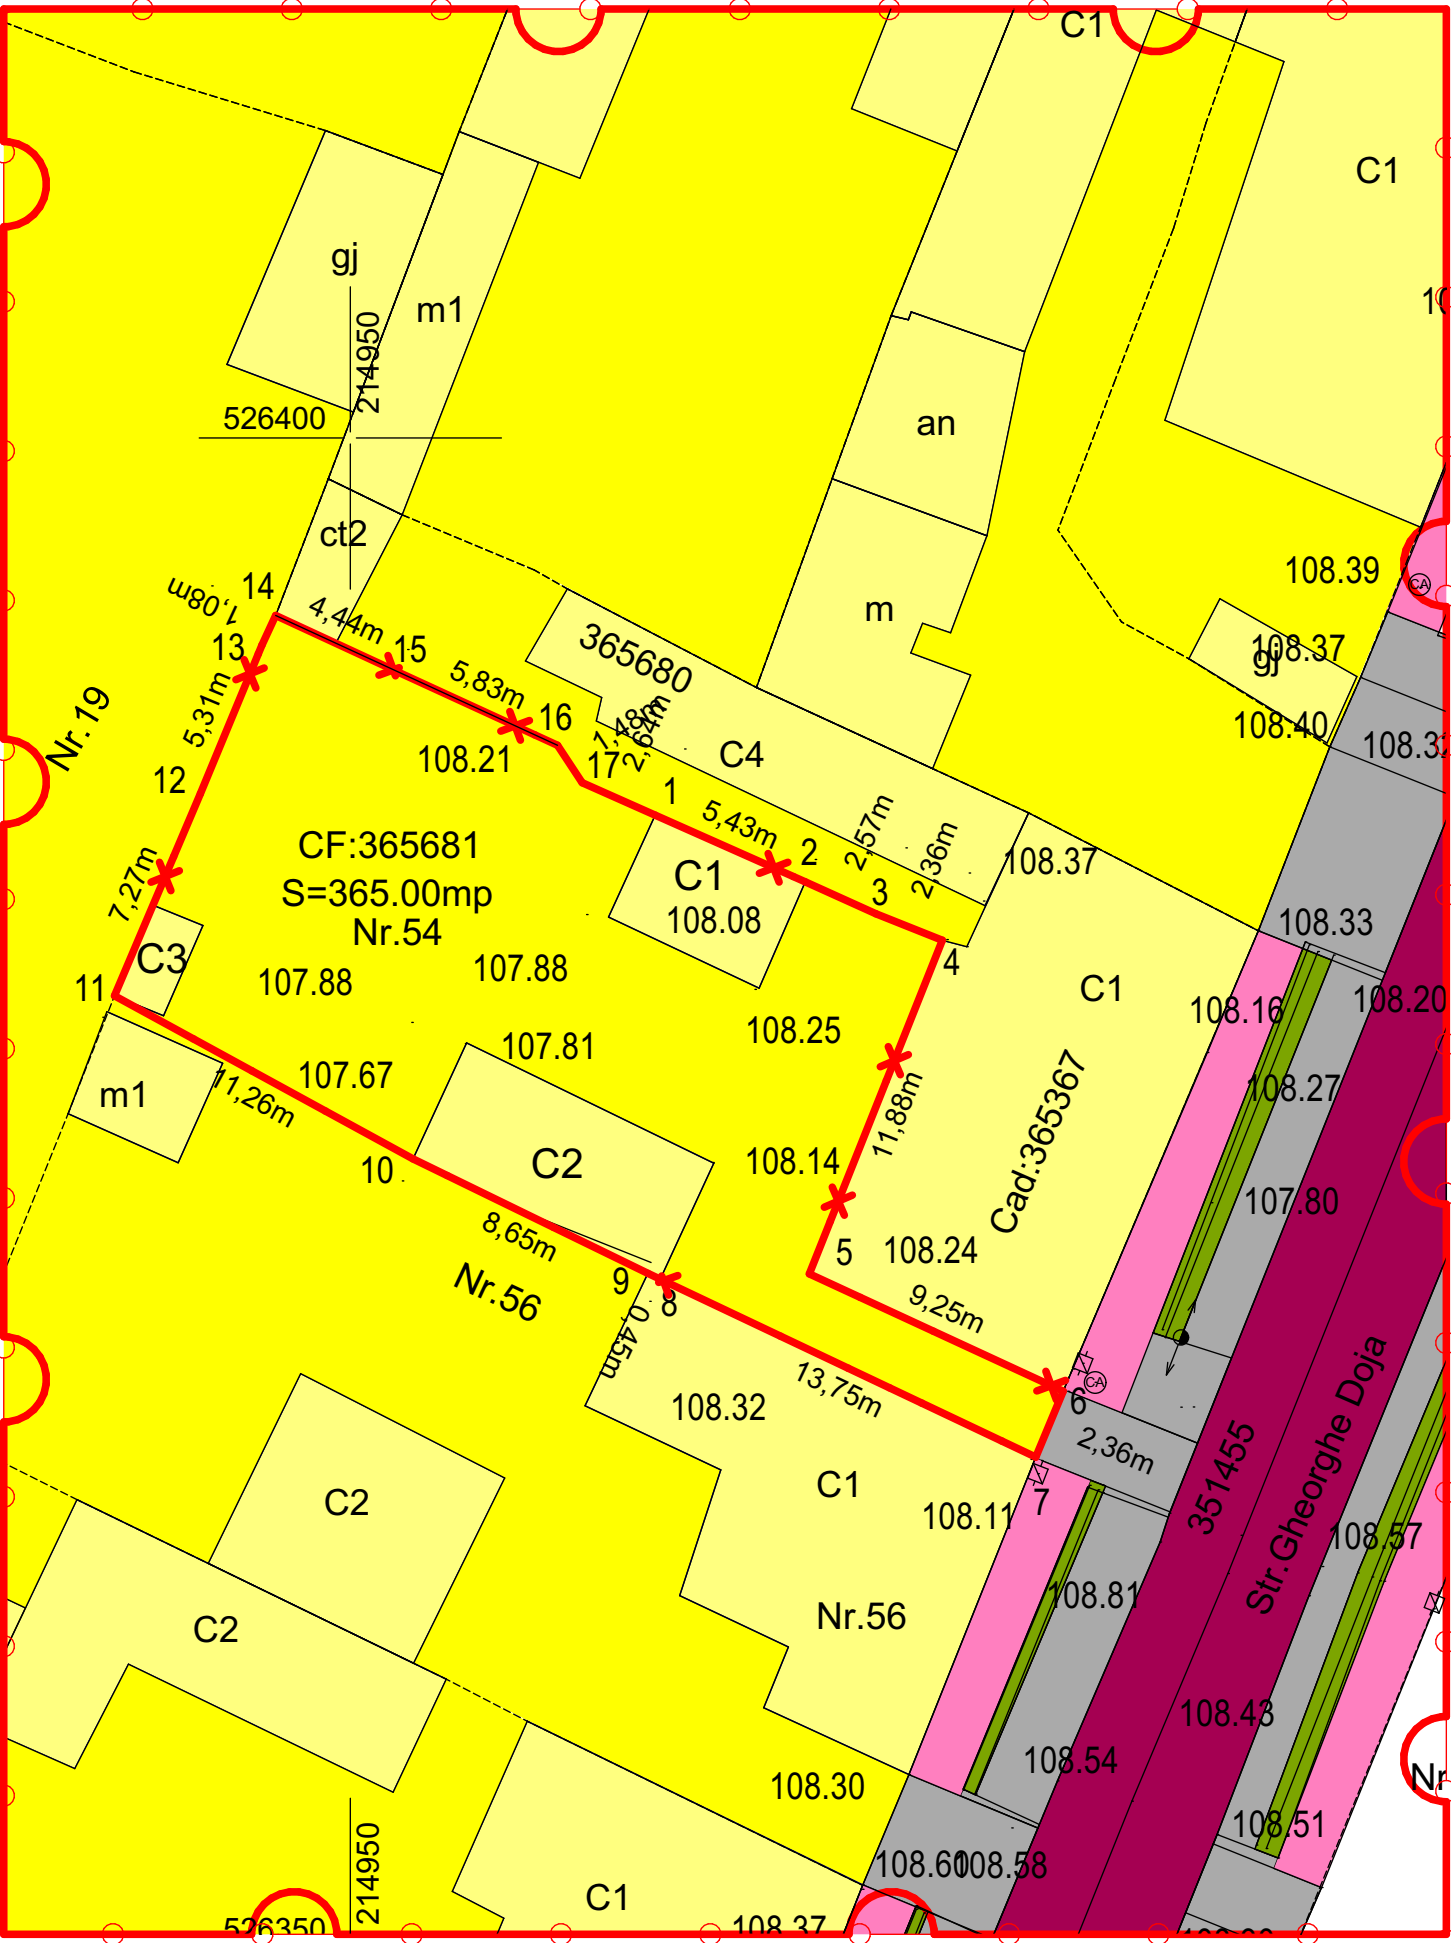

P.U.Z.
CONSTRUIRE LOCUINTA UNIFAMILIALA
jud. ARAD, mun. Arad, str. Gheorghe Doja, nr. 54, C.F. nr. 365681 Arad

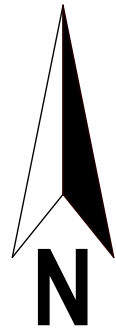

P.U.Z.- CONSTRUIRE LOCUINTA UNIFAMILIALA
str. Gheorghe Doja, nr. 54, C.F. nr. 365681 Arad

LEGENDA:

- LIMITA INCINTA STUDIATA 3000 mp
- INCINTA REGLEMENTATA 365 mp
- ZONA LOCUIRE UNIFAMILIALA
- CONSTRUCTII - LOCUINTE UNIFAMILIALE
- CAROSABIL - DOMENIU PUBLIC
- PLATFORME CAROSABILE SI PARCAJE
- ALEI PIETONALE
- ZONE VERZI SI DE PROTECTIE CAROSABIL

Verificator/Expert	Nume	Semnatura	Cerinta	Referat/Expertiza nr./data	
	PROURBAN S.R.L. arhitectura, urbanism, design B-dul Revolutiei nr. 71, Arad JO2/1360/1994		Beneficiar: CHIRIAC ARMAND si CHIRIAC RONELA jud. Arad, Mun. Arad, str. Gheorghe Doja, nr. 54		Nr.pr. 30/2025
	Numele	Semnatura	Scara 1:250	P.U.Z. - CONSTRUIRE LOCUINTA UNIFAMILIALA jud. Arad, Mun. Arad, str. Gheorghe Doja, nr. 54, C.F. nr. 365681 Arad	Faza P.U.Z.
Sef proiect	arh. Serban Elvira		Data 06.2025	SITUATIA EXISTENTA	Pl.nr. 02
Proiectat	arh. Serban Elvira				
Desenat	arh. Serban Elvira				