



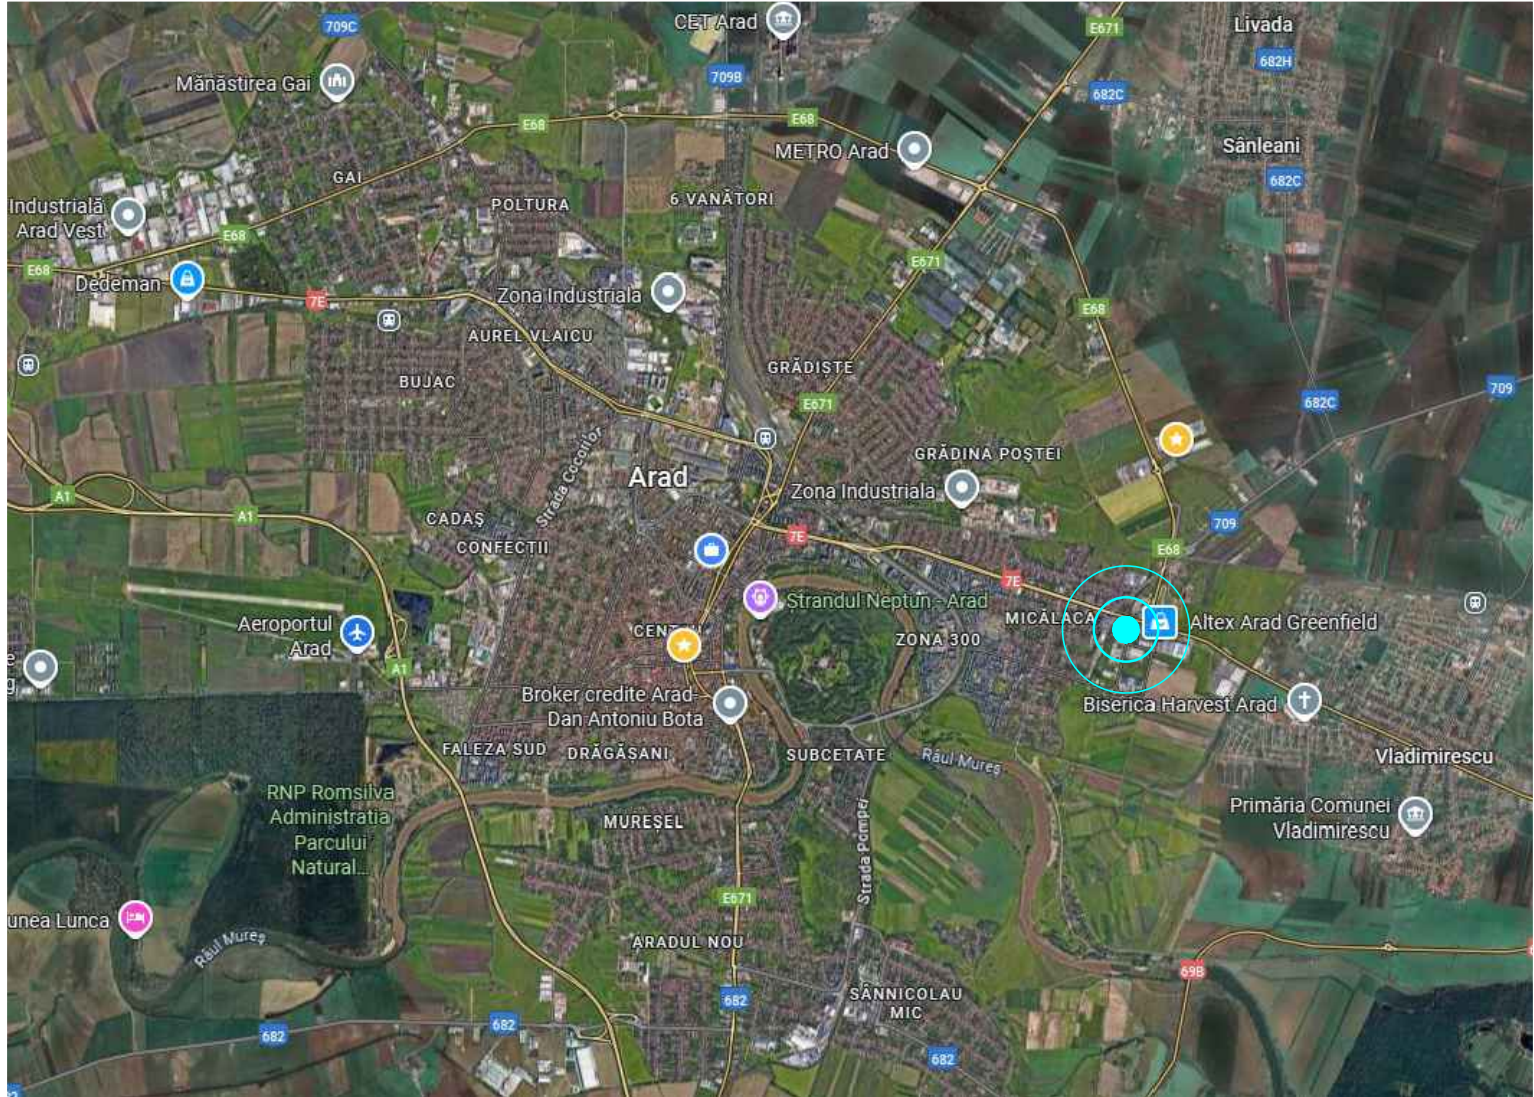

PUG ARAD IN CURS DE ELABORARE ETAPA VI - REGLEMENTARI URBANISTICE PROPUSE

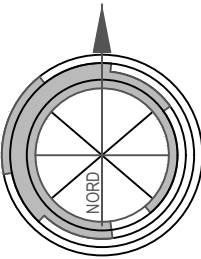

STUDIU DE OPORTUNITATE

EXTINDERE CLADIRE PENTRU CONSTRUIRE

ATELIER VOPSITORIE

jud. Arad, intravilan mun. Arad, Calea Radnei, nr. 288

0 INCADRARE IN ZONA



LEGENDA

 LIMITA INCINTA REGLEMENTATA

S teren = 6.906 mp, conform CF nr. 300700 Arad

Proprietar: QUARK MOTORS s.r.l. FILIALA ARAD

Proiectant general:			TARA PLAN s.r.l.		BENEFICIAR:		QUARK MOTORS s.r.l. FILIALA ARAD		Pr. nr.:	
			mun. Arad, str. Tudor Vladimirescu, nr. 15A, cod postal 310010, jud. Arad,		DENUMIRE PROIECT:		PUZ si RLU "EXTINDERE CLADIRE pentru CONSTRUIRE ATELIER VOPSITORIE"		399/2025	
			Nr. Reg. Com. J02/1251/2006, CUI RO 18832512 tel. 0749.111.572, tel. 0728.365.027, e-mail: danielaursachi@gmail.com							
					ADRESA: jud . Arad, intravilan mun. Arad, Calea Radnei, nr. 288, CF nr. 300700 Arad					
Sef proiect	arh. Gheorghe SECULICI		Scara:	-		OBIECT:		S.O.		
Proiectat	arh. Andreea TUȚU					DENUMIRE PLANSA:		Nr.plansa		
Desenat	arh. Andreea TUȚU		Sept.2025			INCADRARE IN ZONA		00A		