


PUZ PLAN URBANISTIC ZONAL


CONSTRUIRE LOCUINTA P+1E, GARAJ, ANEXE, PISCINA SI IMPREJMUIRE
C F 3 3 9 9 5 4 Arad
1. SITUATIA EXISTENTA

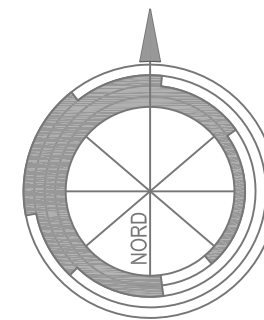

LEGENDA

- LIMITA ZONA STUDIATA P.U.Z.
- LIMITA TEREN AFERENT P.U.Z. - 1.504mp
- ZONA LOCUINTE P - P+1E
- ZONA TEREN VIRAN ARABIL
- ZONA CAROSABIL STRADA RANDUNICII
- ZONA TROTUARE, ALEI
- ZONA VERDE AMENAJATA
- ZONA PUZ LOCUINTE INDIVIDUALE, CF 339977 si CF 339936, IN CURS DE ELABORARE

COEFICIENTI URBANISTICI:
CF 339954 Arad
POT existent - 0,00%
CUT existent - 0,00

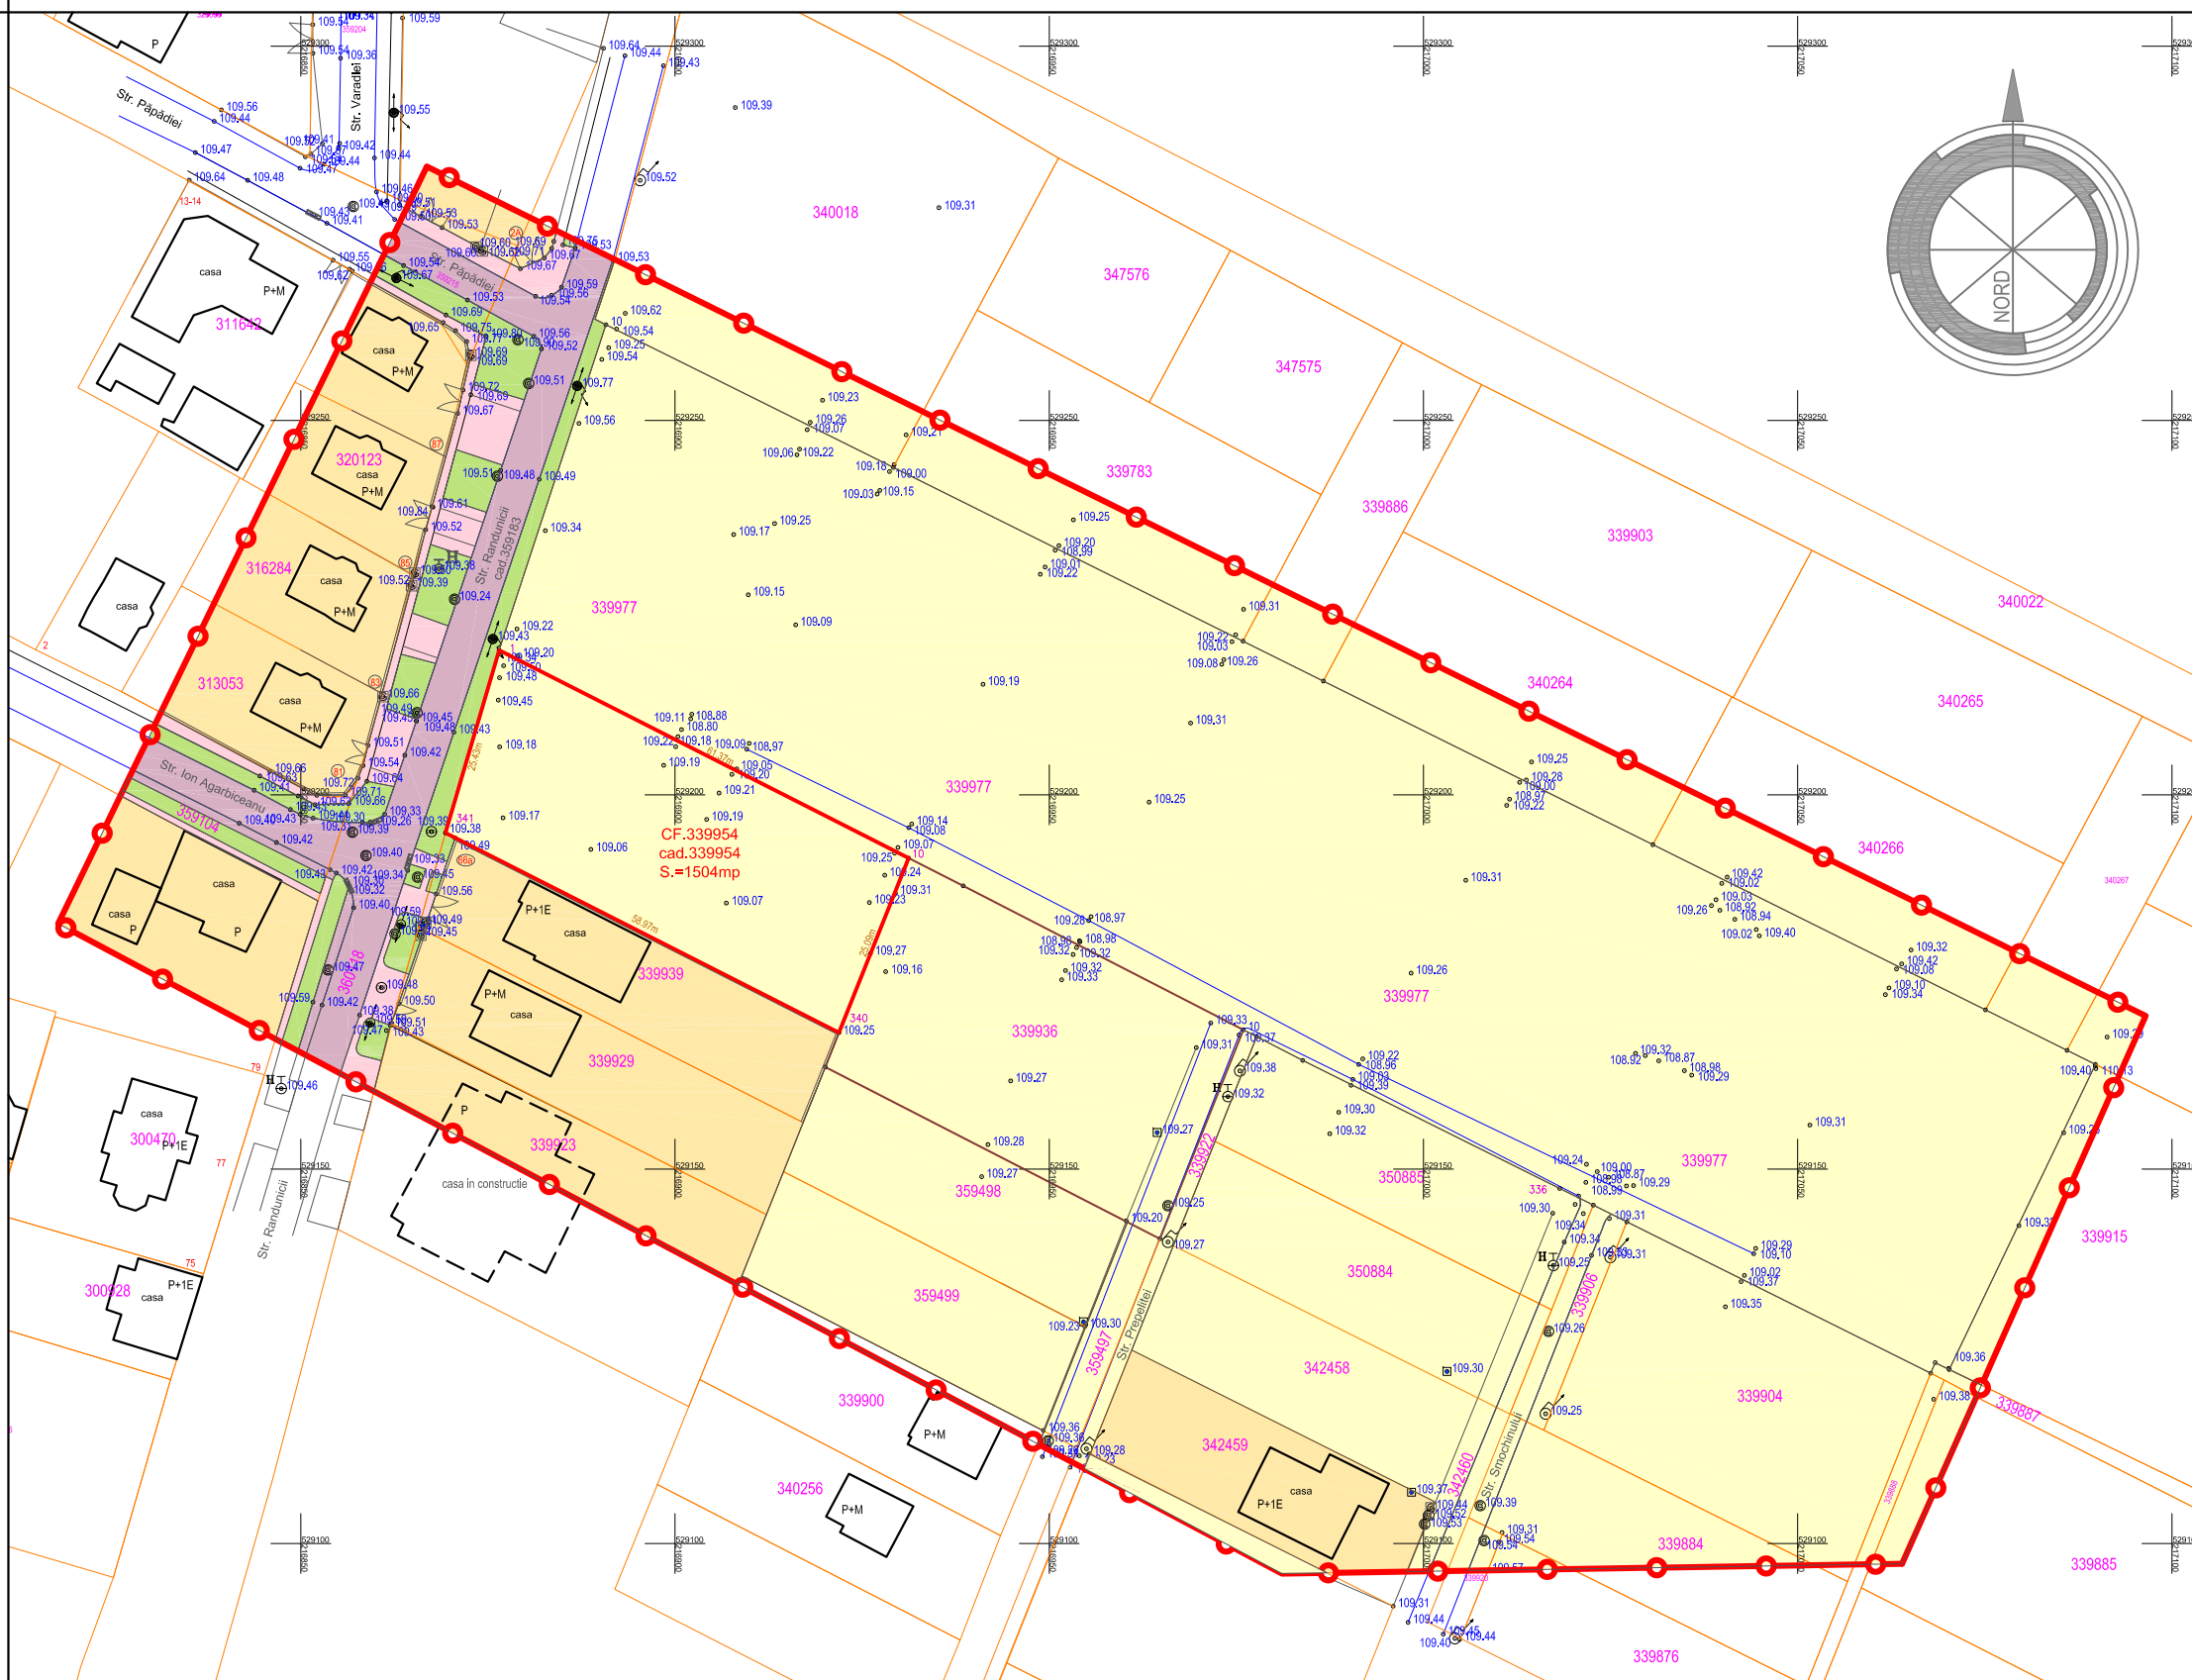

LEGENDA:

- linie electrica aeriana
- stalp de joasa tensiune
- constructie casa
- constructie anexa
- gard plasa
- gard beton/ plac betonate
- gard metalic
- camin de vizitare telefon
- gura vizitare canalizare
- punct statie
- apometru
- aerisitor gaz
- aerisitor gaz

Parcela (339954)

Nr. Pct.	Coordonate pct.de contur		Lungimi laturi D(i,i+1)
	X [m]	Y [m]	
341	529194.928	216869.328	25.428
1	529219.325	216876.495	61.366
10	529191.544	216931.213	25.092
340	529168.240	216921.910	58.967

S(339954)=1503.86mp P=170.854m

PROIECTANT GENERAL: SC ARCZZONE STUDIO SRL Nr. RC. J2/1705/2019 CUI 4176017 Adresa: ARAD, str. Simion Barnutiu 6 tel: 0721.795.809 e-mail: cuznetov.monica@gmail.com		BENEFICIAR: KASZTA PAUL MIHAI si KASZTA DORINA EMILIA
Sef proiect: arh. Cuznetov Monica		PR. NR: 23/2022
Proiectat si desenat: arh. Cuznetov Monica		DENUMIRE PROIECT: CONSTRUIRE LOCUINTA P+1E, GARAJ, ANEXE, PISCINA SI IMPREJMUIRE" CF 339954 Arad
1/1.000		Faza: PLAN URBANISTIC ZONAL - preliminar
sept/2022		DENUMIRE PLANSĂ: SITUATIA EXISTENTA
		Plansa nr.: 01A