


P.U.Z.

CONSTRUIRE CENTRU PAROHIAL ADMINISTRATIV - SITUATIA EXISTENTA

INCADRARE IN ZONA

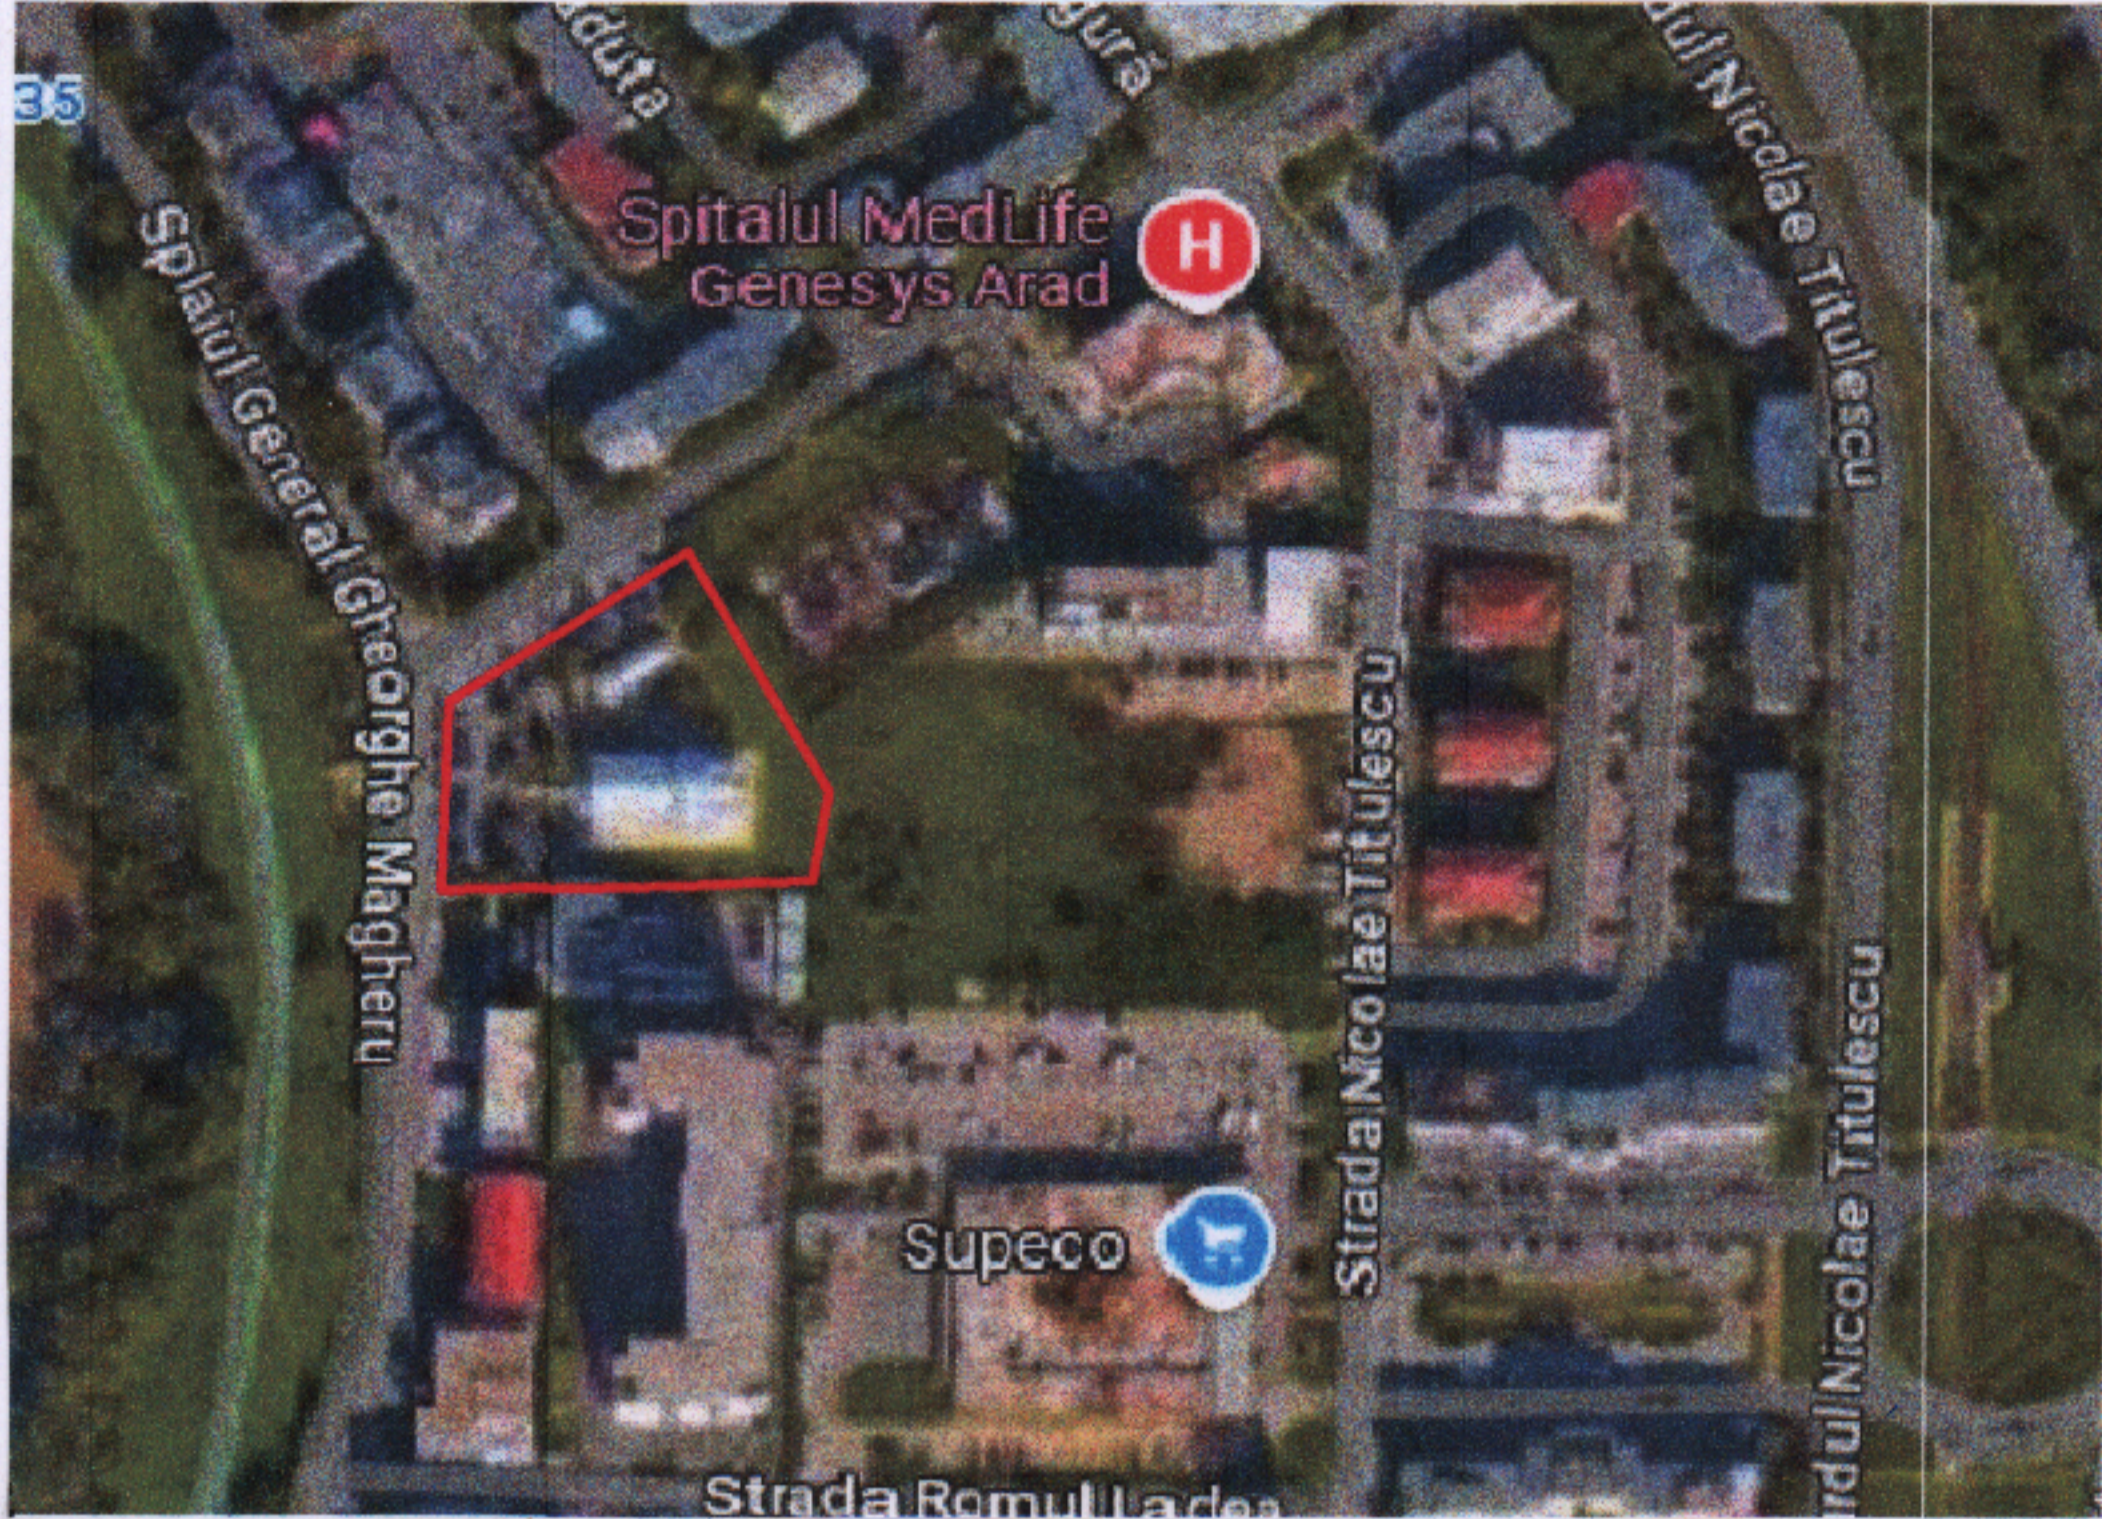

Verificator/ Expert		Semnatura		Cerinta	
 PRO URBAN S.R.L. arhitectura, urbanism, design B-dul Revolutiei nr. 71, JO2/1360/1994			Beneficiar:	BISERICA ORTODOXA ARAD MICALACA NOUA ZONA 300	Nr pr. 37
	Numele	Semnatura	Scara	CONSTRUIRE CENTRU PAROHIAL ADMINISTRATIV Str. Cornel Radau nr. 9	Faza P,U,Z,
Sef proiect	arh. Serban Elvira		Data	INCADRARE IN ZONA	Pl. nr. 01
Proiectant	arh. Serban Elvira		2024		
Desenat	arh. Serban Elvira				