

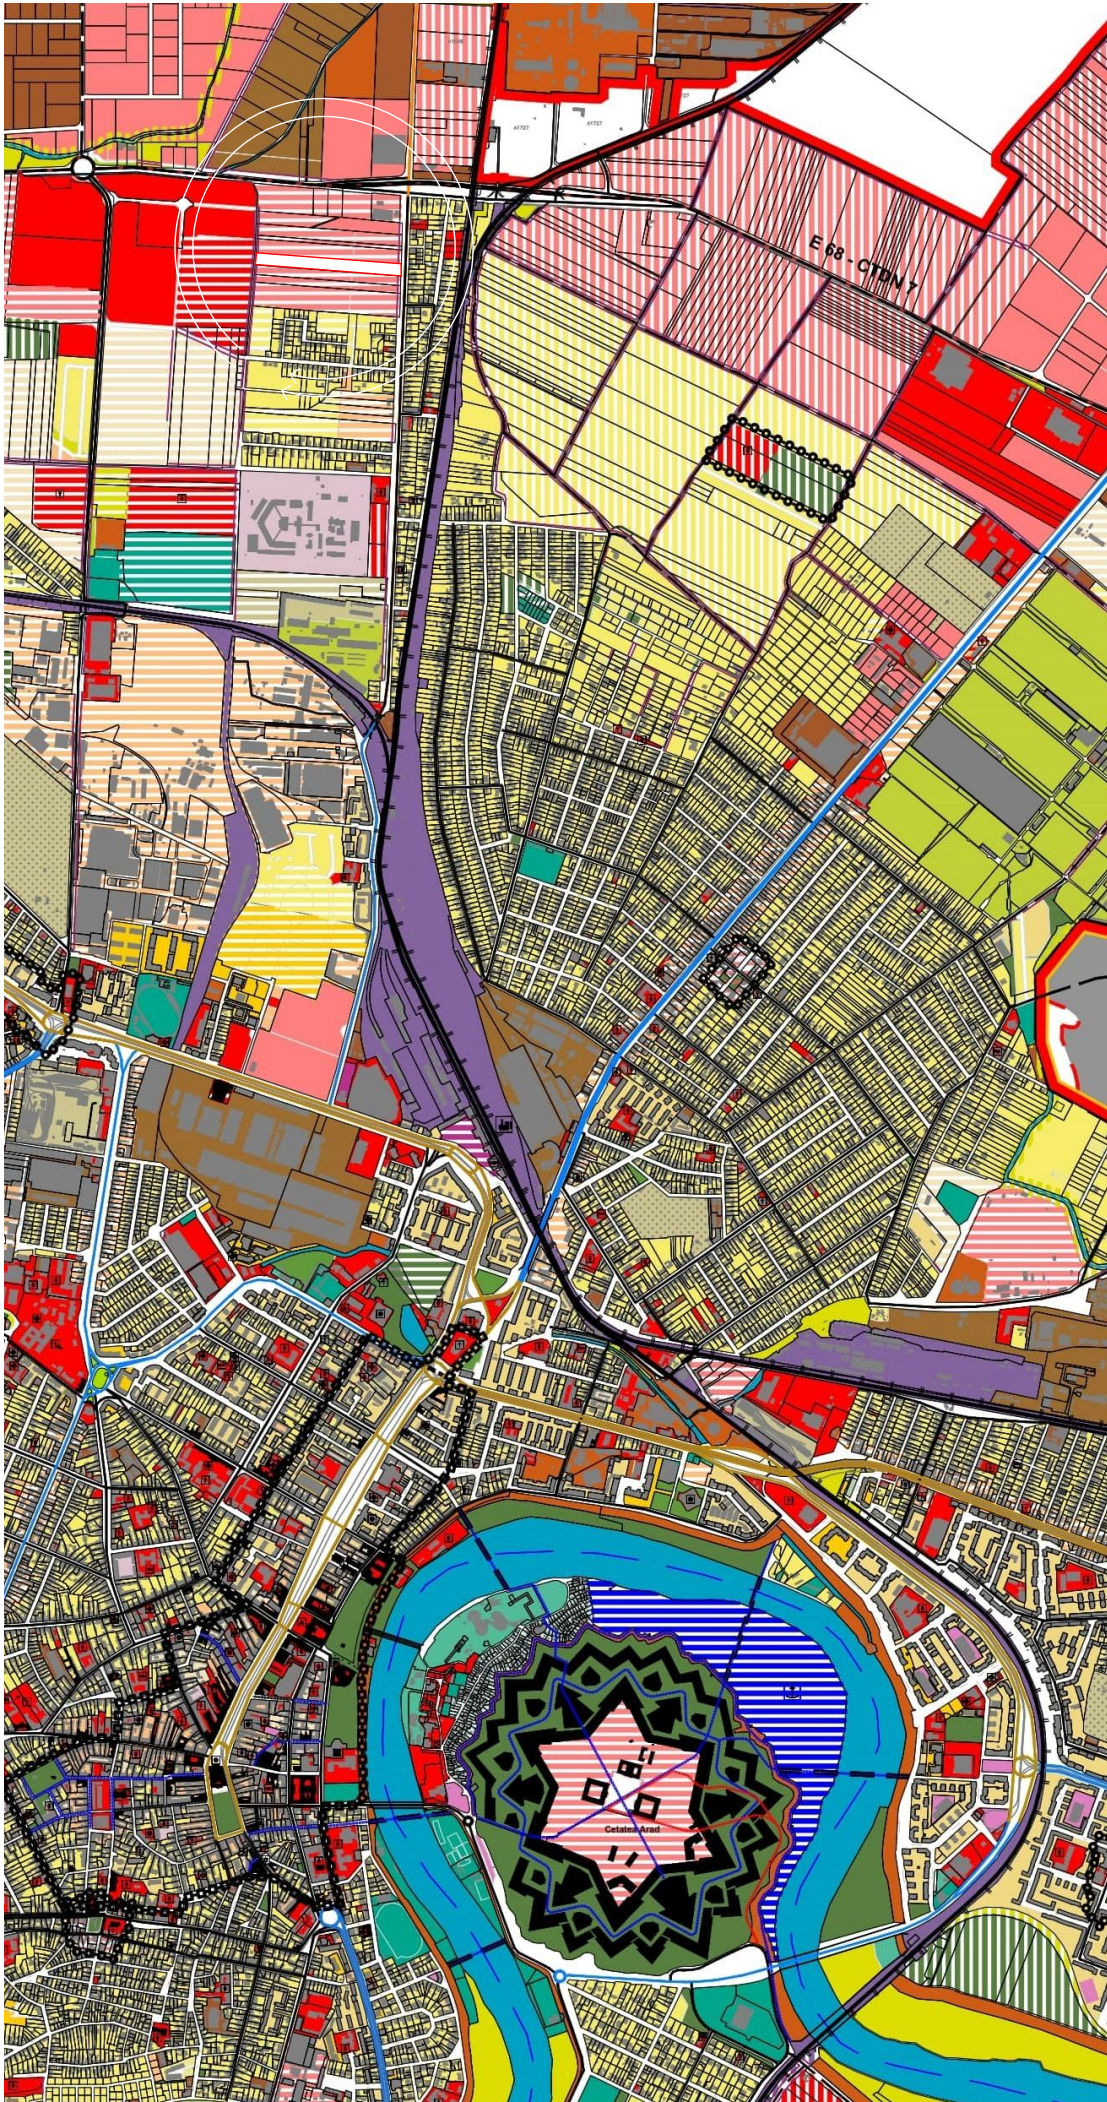
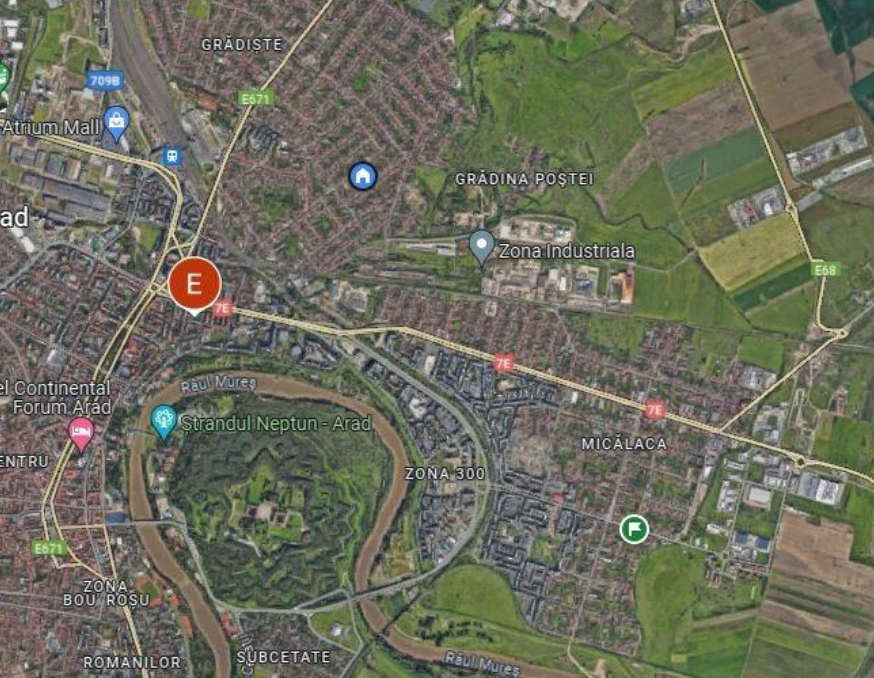


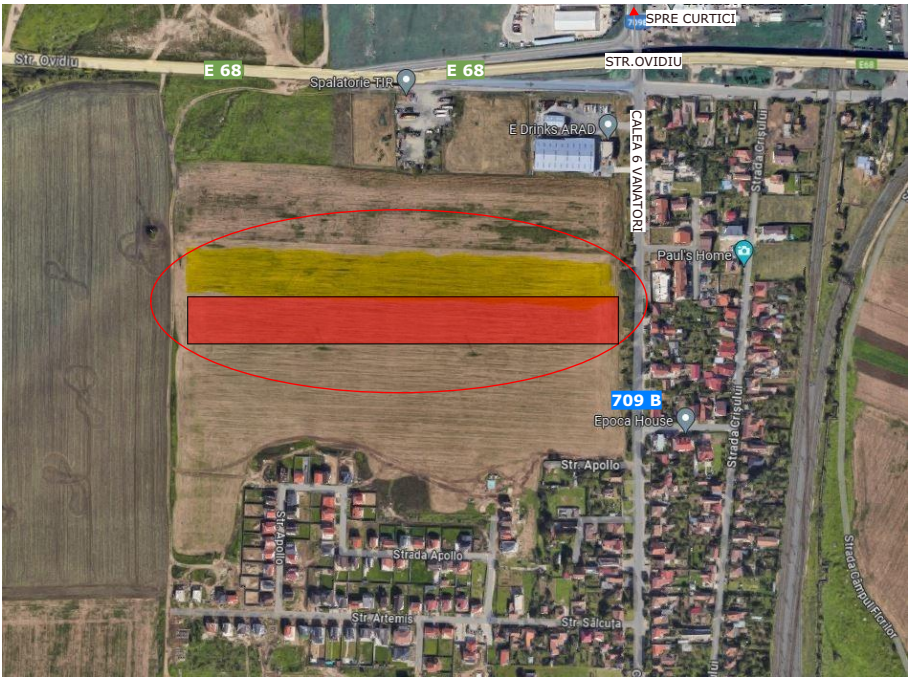

PLAN DE INCADRARE IN ZONA
SCARA 1:5000

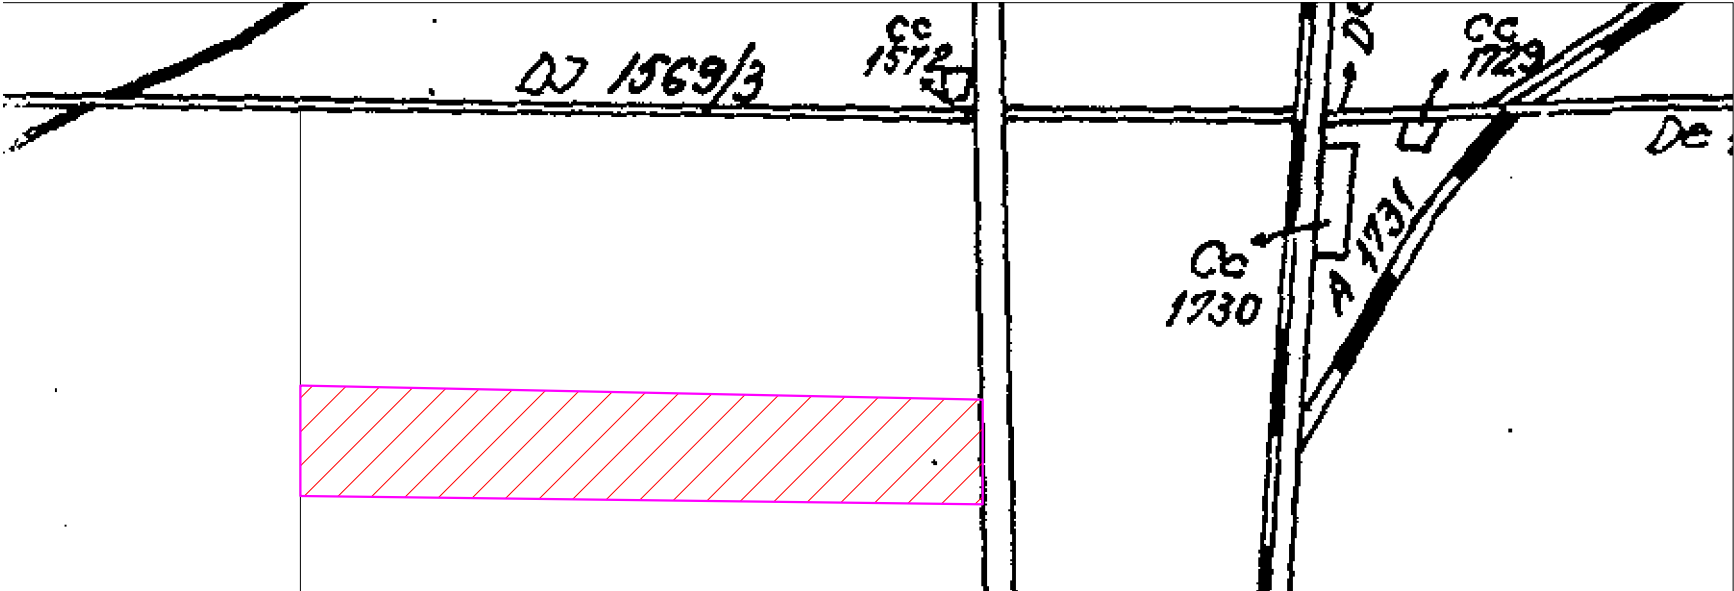

 STACONS proiectare & consultanta bulevardul Decretul, nr. 6 Arad CP 310133 tel: +40 751 836 131 stacons_arad@yahoo.com www.stacons.ro			 ISO 9001 : 2015		Beneficiar: SEBASTIAN LIVIU DAN SI RADU ANGELA-EVRICA		Nr. proiect: 44/2025	
					Titlu proiect: Elaborare PUZ si RLU in vederea realizarii de: " ZONA SERVICIIL, COMERT SI ZONA REZIDENTIALA" Jud.Arad, Loc.Arad,INTRAVILAN, CF.nr.310919 Arad		Faza: P.U.Z.	
SPECIFICATIE	NUME	SEMNATURA	Scara:	Format:				
SEF PROIECT	arh.Crainic Dorin Paul		1:5000	A3				
PROIECTAT	arh.Golban Nicoleta		Data:	OCT. 2025				
DESENAT	arh.Golban Nicoleta				Titlu plansa: INCADRARE IN ZONA		Plansa nr.: 01 URB	