


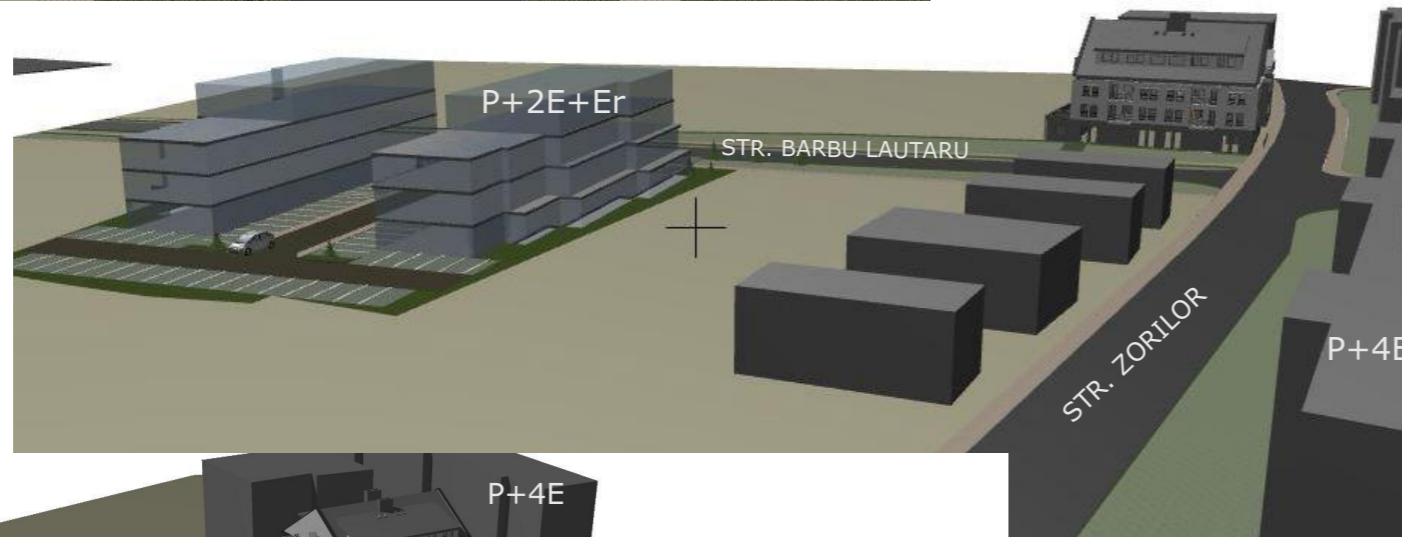

PROPUNERI DE ILUSTRARE URBANISTICA



CALITATE	NUME	SEMANTURA	CERINTA	REFERAT / EXPERTIZA NR.	DATA
EXPERT					
VERIFICATOR					
 STACONS proiectare & consultanta <small>bulevardul Decolbat, nr. 6 Anad CP 310133 tel: 0751 638 313 stacons_arad@yahoo.com www.stacons.ro</small>		 ISO 9001 : 2015		Beneficiar: SC ELLADA BUILDINGS SRL	Nr. proiect: 01/2022
SPECIFICATIE	NUME	SEMANTURA	Scara:	Format:	Titlu proiect: ELABORARE PUZ SI RLU AFERENT - CONSTRUIRE LOCUINTE COLECTIVE SPARII CU ALTA DESTINATIE LA PARTER mun.Arad, str.Barbu Lautaru nr.38, 40, 42
SEF PROIECT	arh.Crainic Dorin			A3	
PROIECTAT	arh.stag.Golban Nicoleta		Data:		Titlu plansa: PROPUNERI DE ILUSTRARE URBANISTICA A ZONEI STUDIATE
DESENAT	arh.stag.Golban Nicoleta		februarie 2022		