
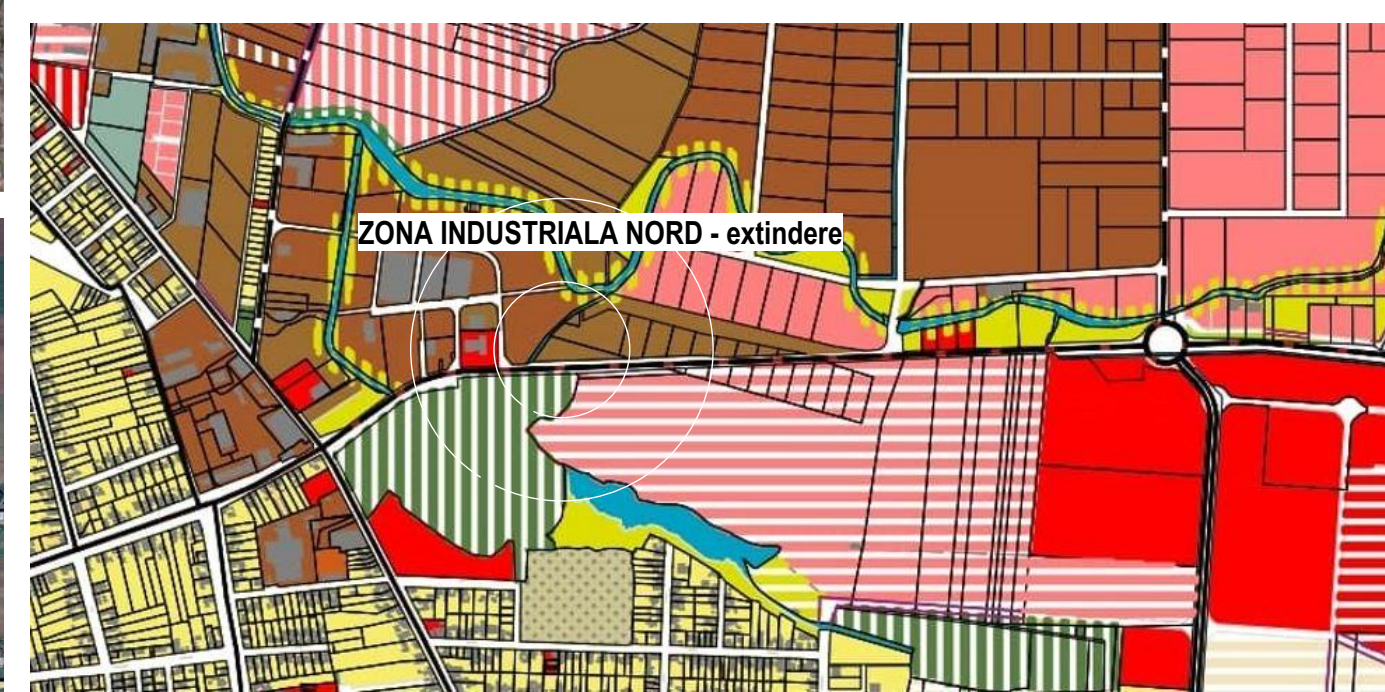


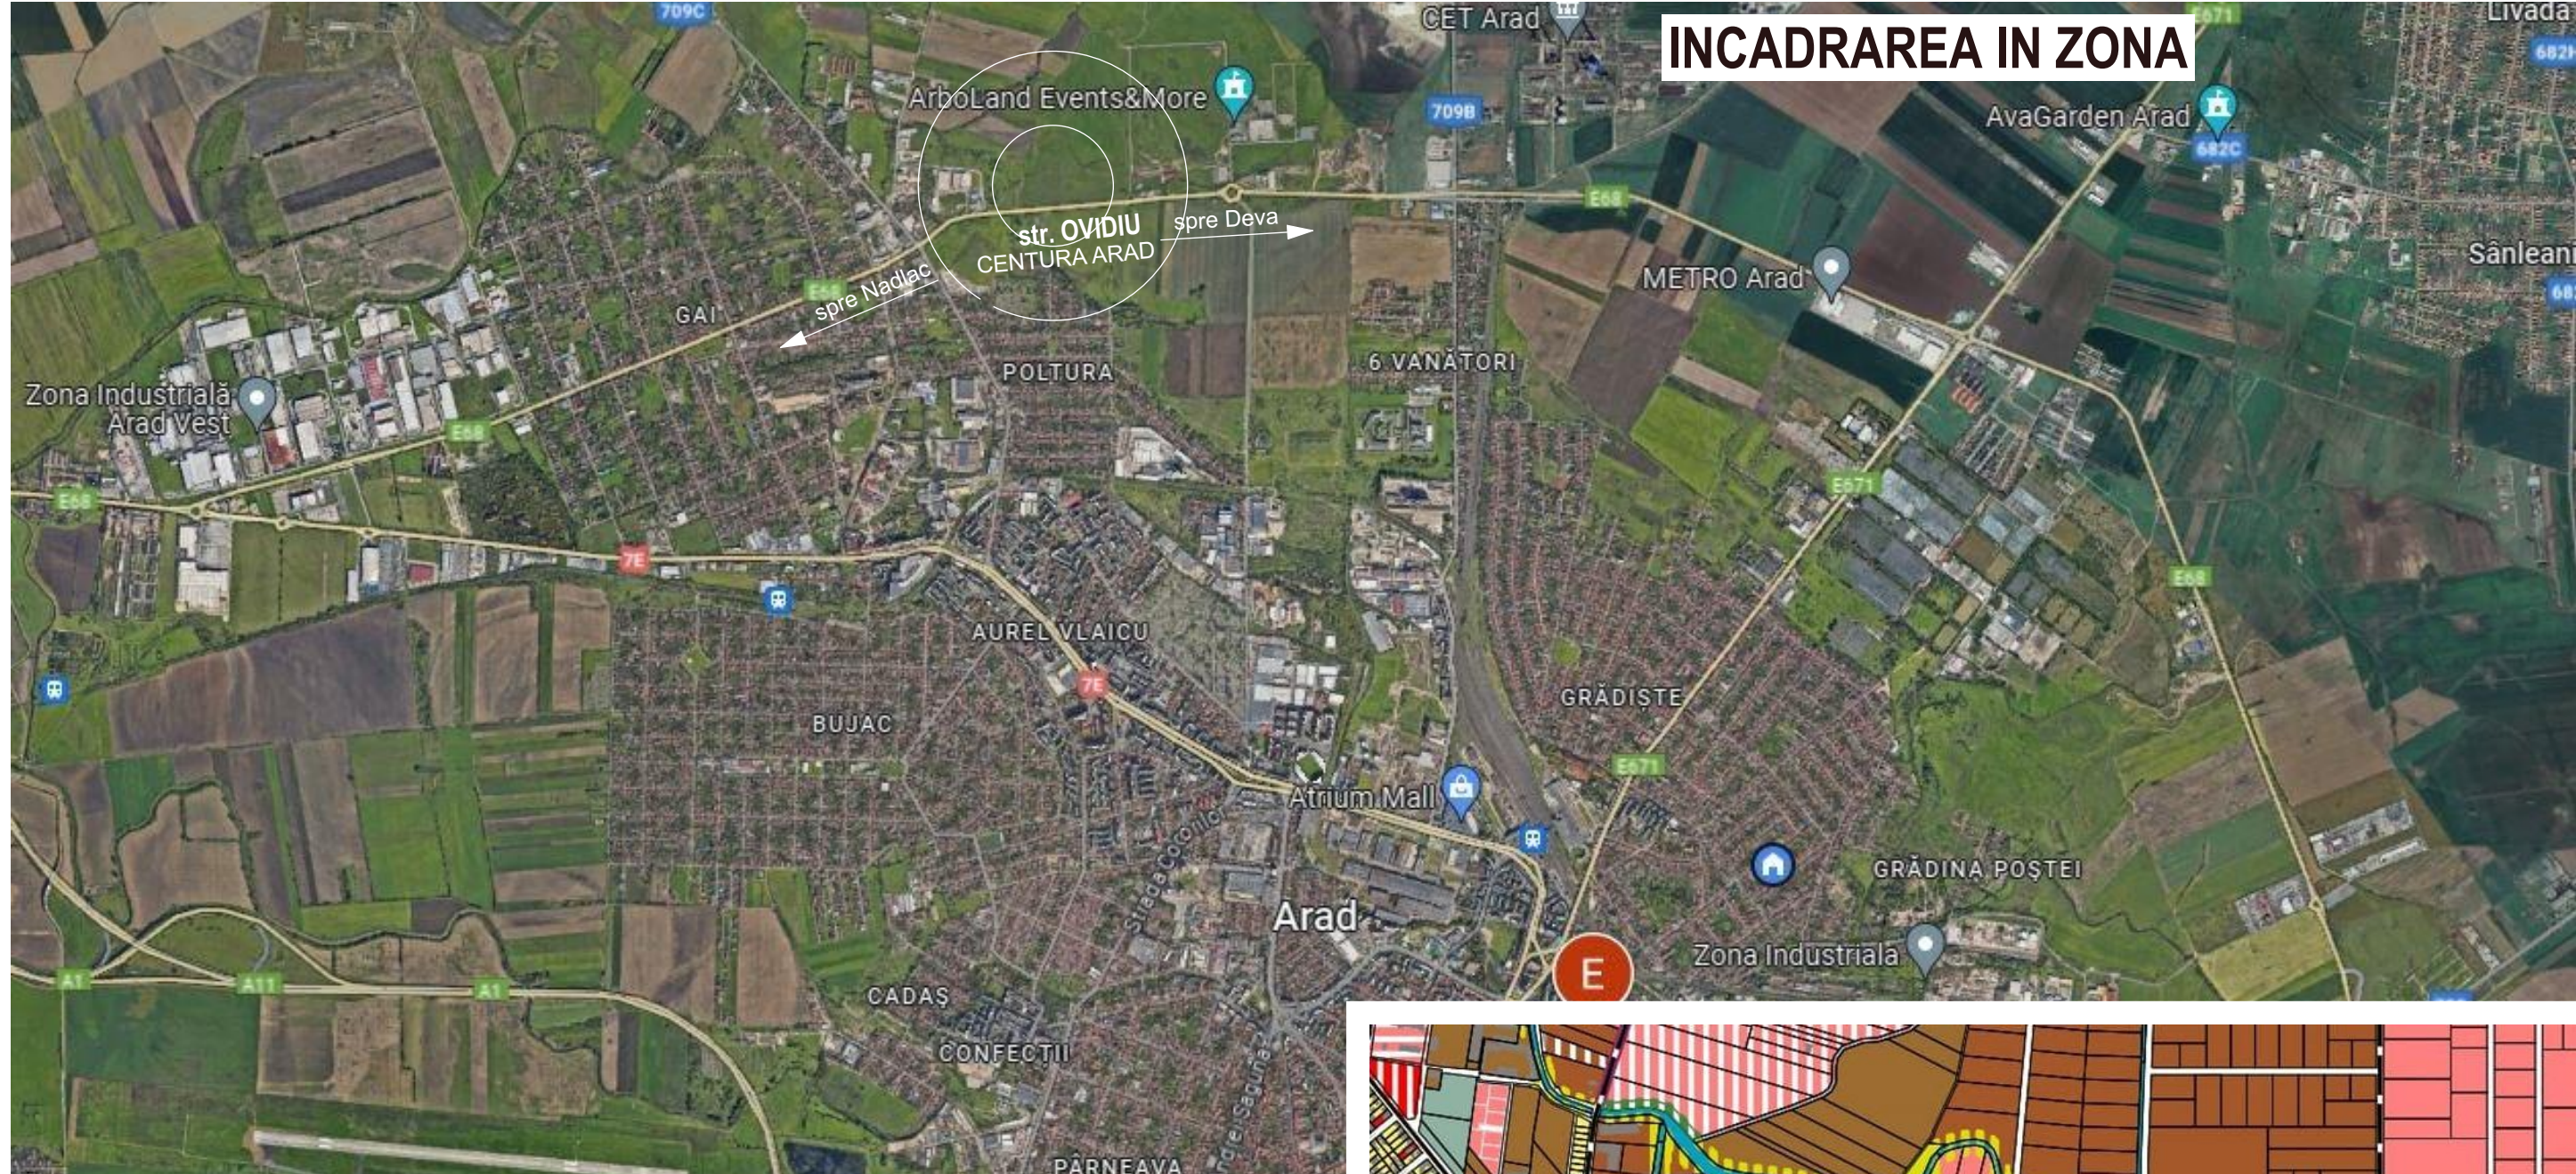

 STACONS proiectare & consultanta bulevardul Decembrie, nr. 6 Arad CP 310133 tel: 0257/212065 fax: 0257/212069 stacons_arad@yahoo.com www.stacons.ro  ISO 9001 : 2015			Beneficiar: CAPRAR DAVID SI CAPRAR MARTA jud.Arad, comuna Paulis, satul Sambateni, nr.143		Nr. proiect 45/2025	
SPECIFICATIE	NUME	SEMNATURA	Scara:	Format: A3	Titlu proiect: ELABORARE PUZ SI RLU realizare zona SERVICII, DEPOZITARE SI COMERT jud.Arad, mun.Arad, str. Ovidiu CF nr. 351955, teren intravilan, pasune, mun.Arad	Faza: P.U.Z.
SEF PROIECT	arh. CRAINIC Dorin					
PROIECTAT	arh.Golban Nicoleta		Data: Sept. 2025		Titlu plansa: INCADRAREA IN ZONA	Plansa nr. 01
DESENAT	arh. Golban Nicoleta					