

SITUATIE EXISTENTA SC. 1:500

STUDIU DE OPORTUNITATE


LEGENDA:

DELIMITARE

- ZONA STUDIATA 14.800 mp
- INCINTA CU PROPUNERI 3 400 mp

ZONIFICARE

- ZONA PENTRU LOCUINTE (CURTI CONSTRUCTII)
- SOCIETATE COMERCIALA SI SERVICII
- SPATIU VERDE
- CAI DE COMUNICATIE RUTIERA
- TROTUARE

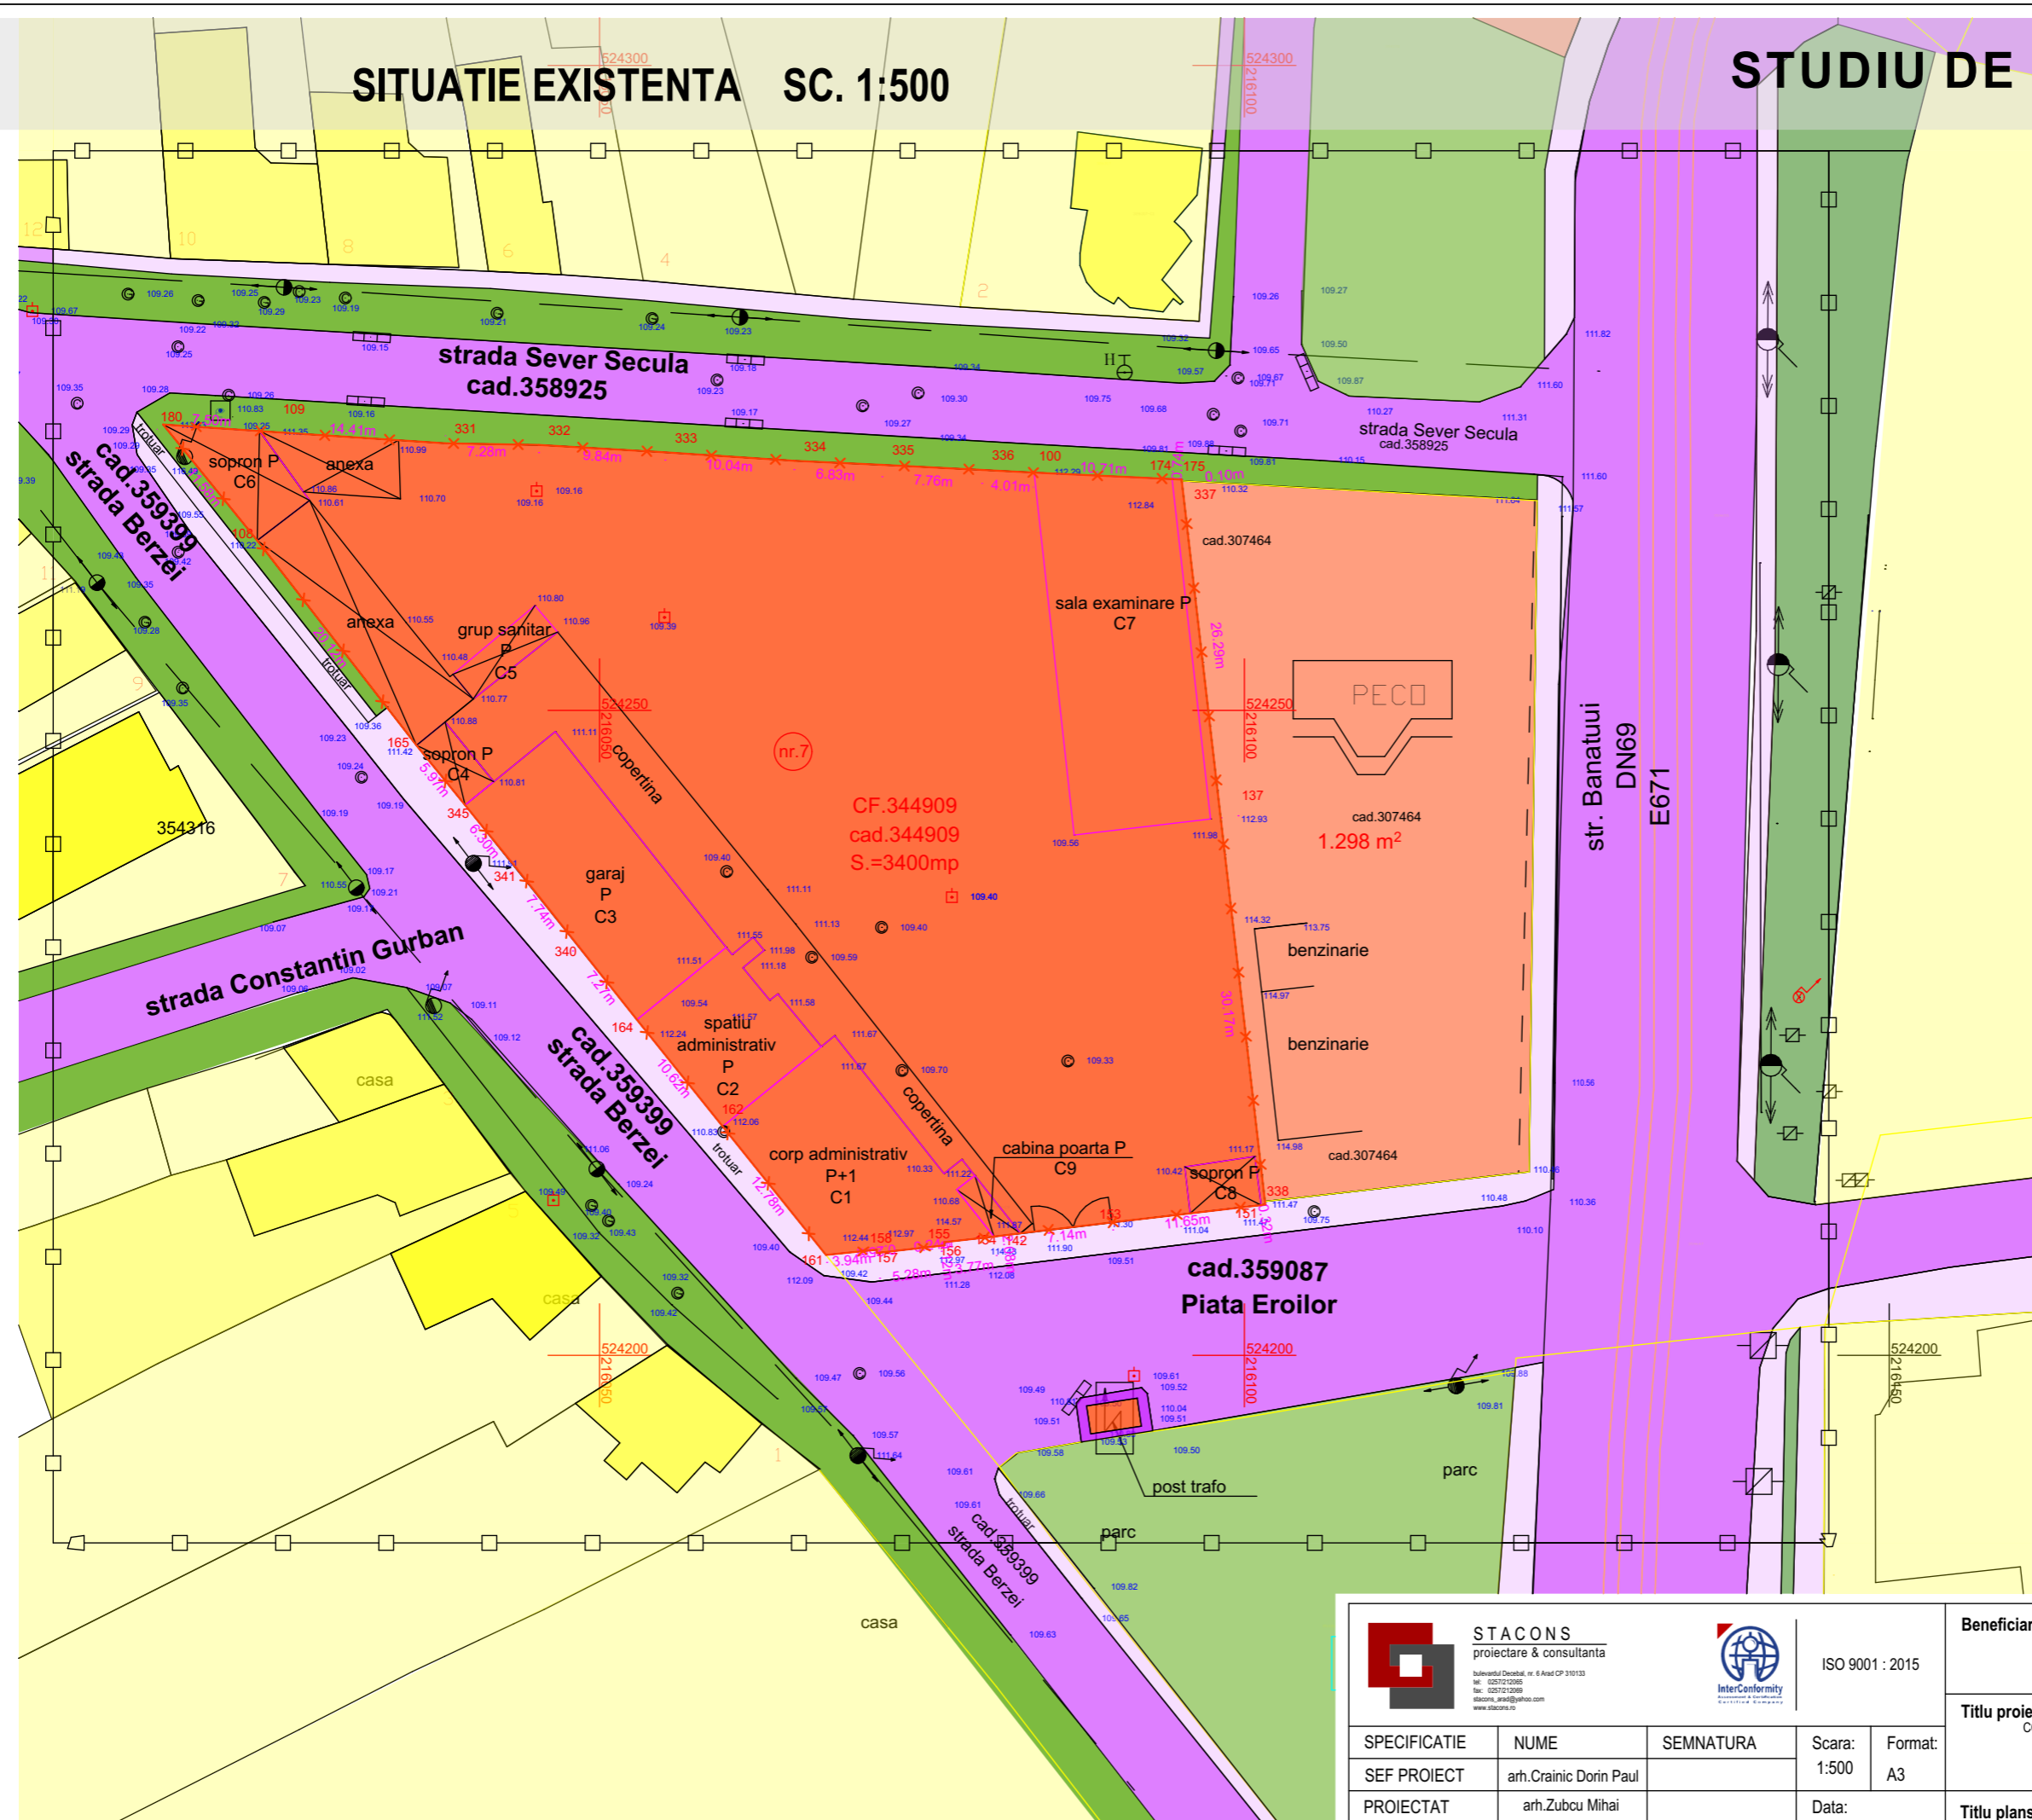

Parcela (344909)

Nr. Pct.	Coordonate pct.de contur		Lungimi latari D(i,j+1)
	X [m]	Y [m]	
165	524247.289	216035.804	20.118
108	524263.172	216023.457	11.584
556	524272.164	216016.154	7.497
109	524271.655	216023.634	14.409
331	524270.707	216038.012	7.277
332	524270.580	216045.288	9.838
333	524270.005	216055.109	10.036
334	524269.348	216065.123	6.825
335	524269.035	216071.941	7.761
336	524268.639	216079.692	4.007
100	524268.434	216083.694	10.711
174	524267.933	216094.393	0.742
175	524267.895	216095.134	0.105
337	524267.791	216095.146	26.290
137	524241.674	216098.161	30.173
338	524211.700	216101.621	0.325
151	524211.645	216101.301	11.649
153	524210.304	216089.729	7.139
142	524209.464	216082.640	2.076
154	524209.203	216080.580	3.772
339	524208.784	216076.831	0.116
155	524208.771	216076.716	0.243
156	524208.530	216076.743	5.280
157	524207.937	216071.496	0.252
158	524208.188	216071.470	3.936
161	524207.783	216067.555	12.777
162	524217.741	216059.550	10.621
164	524226.020	216052.897	7.275
340	524231.714	216048.369	7.740
341	524237.772	216043.552	12.272

S(344909)=3400.36mp P=252.846m

STACONS proiectare & consultanta <small>bulevardul Decembrie, nr. 6 Arad CP 310133 tel: 0257/210985 fax: 0257/210989 stacons_arad@stacons.com www.stacons.ro</small>	ISO 9001 : 2015	Beneficiar: SC ELLADA BUILDINGS SRL PRIN SABAU RAZVAN GHEORGHE Jud.Arad, oras Pecica, str.2 nr.93 A		Nr. proiect: 06/2022	
		SPECIFICATIE SEF PROIECT PROIECTAT DESENAT	NUME arh.Crainic Dorin Paul arh.Zubcu Mihai arh.Zubcu Mihai	SEMNATURA _____ _____ _____	Scara: 1:500 Format: A3
Titlu plansa: SITUATIE EXISTENTA				Plansa nr.: 03 URB	