


SITUATIE EXISTENTA SC. 1:1000

STUDIU DE OPORTUNITATE CONSTRUCTII PRODUCTIE, SERVICII, DEPOZITARE

INCADRARE IN TERITORIU (FARA SCARA)

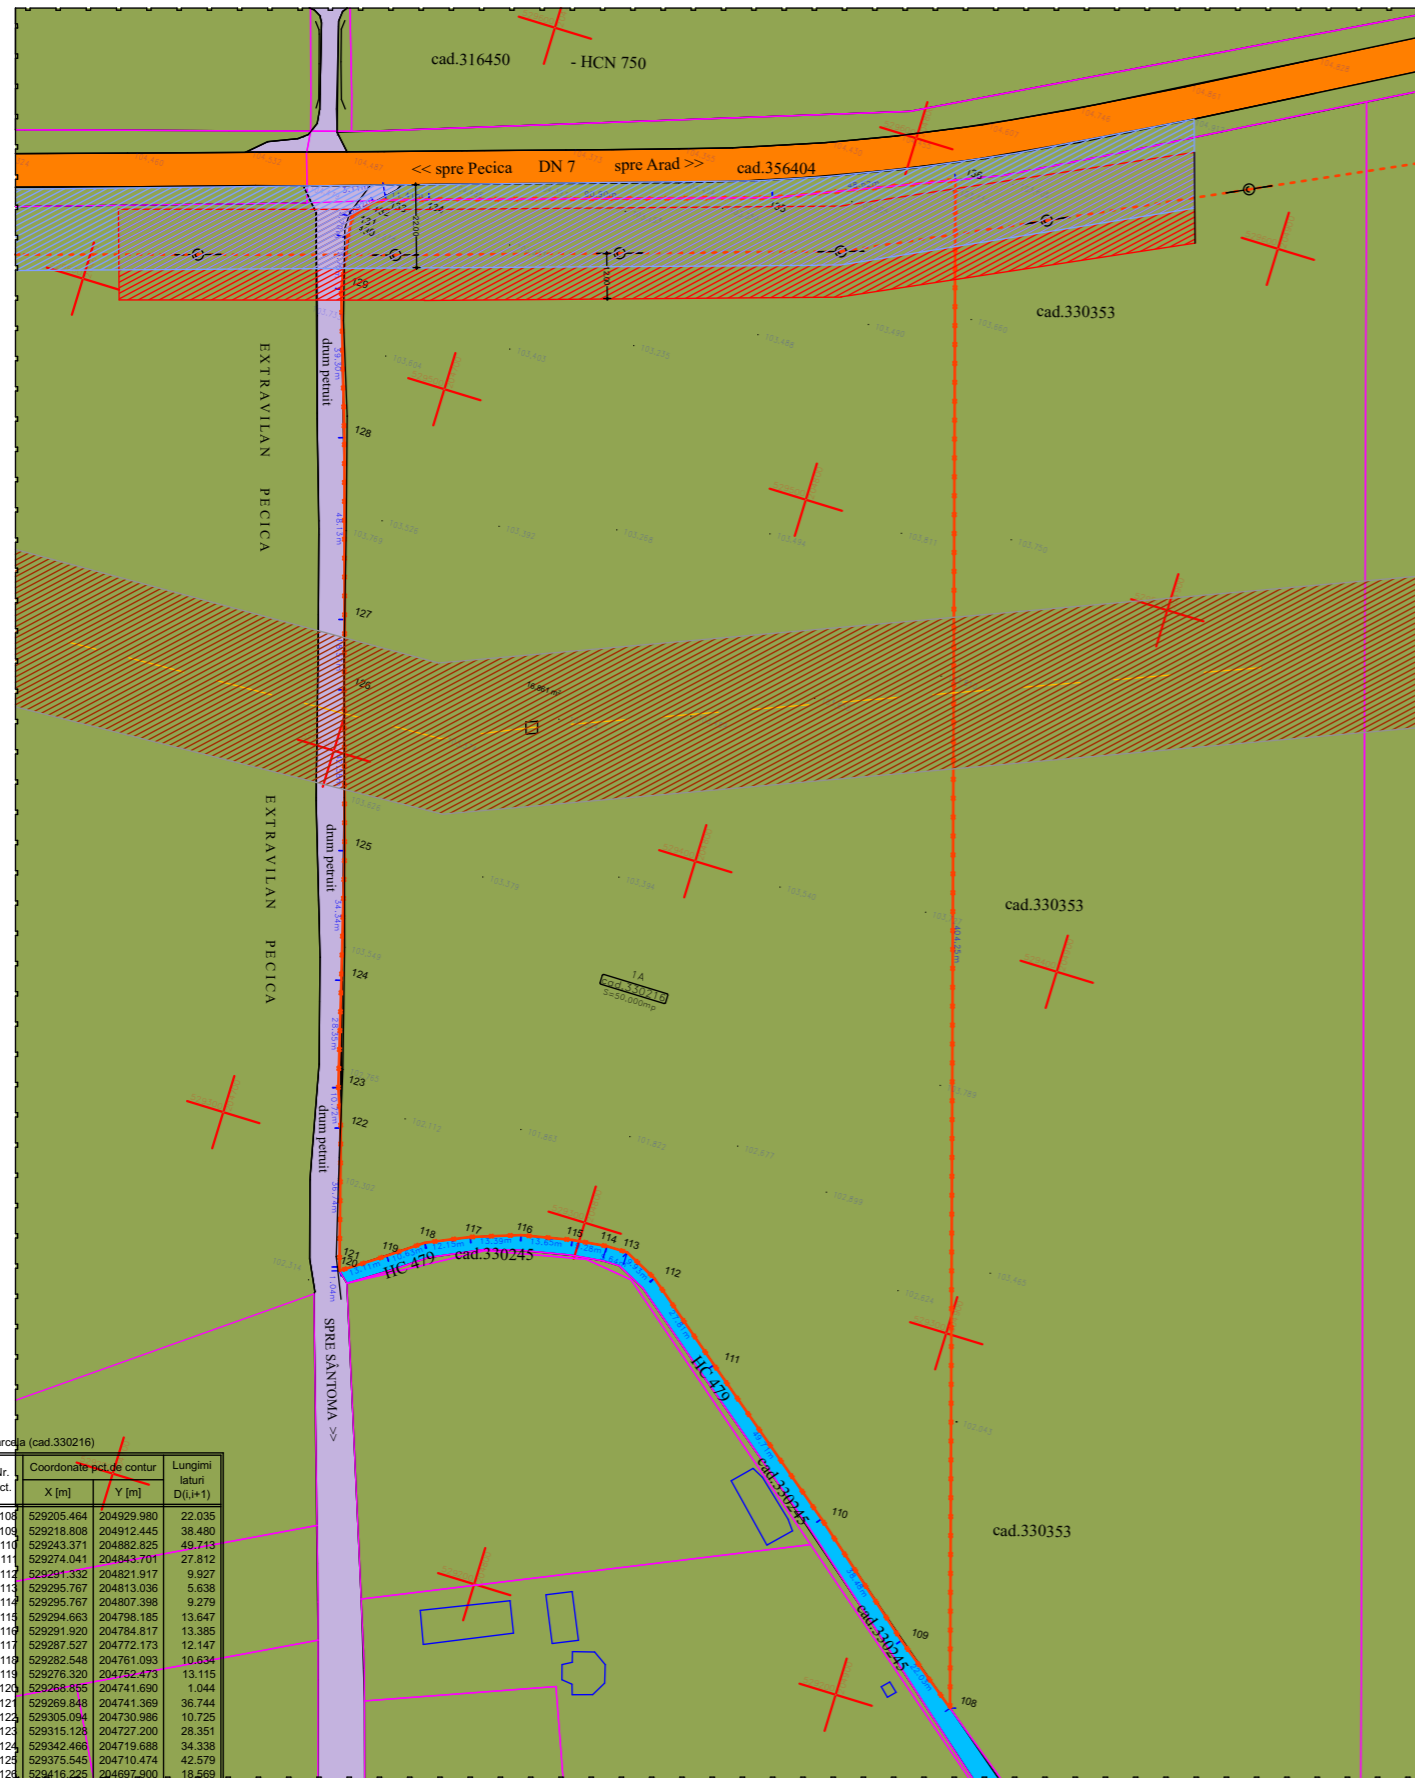

Nr. Pct.	Coordonate puncte de contur X [m] / Y [m]	Lungimi laturi D _(i,i+1)
105	529205.464 / 204929.980	22.035
106	529218.808 / 204912.445	38.480
110	529243.371 / 204882.825	49.713
111	529274.041 / 204843.701	27.812
112	529291.332 / 204821.917	9.927
113	529295.767 / 204813.036	5.638
114	529295.767 / 204807.398	9.279
115	529294.863 / 204798.185	13.647
116	529291.920 / 204784.817	13.385
117	529287.527 / 204772.173	12.147
118	529282.548 / 204761.093	10.634
119	529276.320 / 204752.473	13.115
120	529268.855 / 204741.690	1.044
121	529269.846 / 204741.369	36.744
122	529305.094 / 204730.986	10.725
123	529315.128 / 204727.200	28.351
124	529342.466 / 204719.688	34.338
125	529375.545 / 204710.474	42.579
126	529416.225 / 204697.800	18.469
127	529434.019 / 204692.591	48.126
128	529480.020 / 204678.448	39.297
129	529517.349 / 204666.168	13.753
130	529530.909 / 204663.871	5.704
131	529536.588 / 204663.339	6.922
132	529541.901 / 204667.776	3.109
133	529543.282 / 204670.562	11.407
134	529546.786 / 204681.418	90.899
135	529573.832 / 204768.200	48.623
136	529592.453 / 204813.116	404.250

S(cad.330216)=49999.96mp P=1070.251m

LEGENDA:

DELIMITARE

- ZONA STUDIATA 175.328 mp
- INCINTA CU PROPUNERI 50000 mp

ZONIFICARE

- TEREN ARABIL-EXTRAVILAN
- ZONA CANAL ANIF
- ZONA CAROSABIL ACCES DIN DN7
- ZONA DE PROTECTIE FATA DE DN7 22.00m
- ZONA DE PROTECTIE FATA LEA, 12m din ax
- ZONA DE PROTECTIE FATA DE CONDUCTA GAZ, 20m din ax
- ZONA CAI DE COMUNICATIE RUTIERA SI AMENAJARI RUTIERE

STACONS proiectare & consultanta Bulevardul Decembrie 1989, nr. 6 Arad CP 310133 Tel: 0257/210085 Fax: 0257/210089 stacons_arad@stacons.com www.stacons.ro	ISO 9001 : 2015	Beneficiar:		PETREAN EMILIA	Nr. proiect:	84/2023
		Titlu proiect:		P.U.Z si R.L.U - constructii productie, servicii, depozitare Jud.Arad, localitatea Arad, intravilan, CF NR. 330216 ARAD		Faza:
SPECIFICATIE		NUME	SEMNTATURA	Scara:	Format:	Titlu plansa:
SEF PROIECT		arh.Crainic Dorin Paul		1:2000	A3	
PROIECTAT		arh.stag.Zubcu Mihai		Data:	dec.2023	
DESENAT		arh.stag.Zubcu Mihai				
				Titlu plansa:	SITUATIE EXISTENTA	
					Plansa nr.: 02 URB	