



TEREN STUDIAT
IN PUZ

PLAN INCADRARE IN PUG

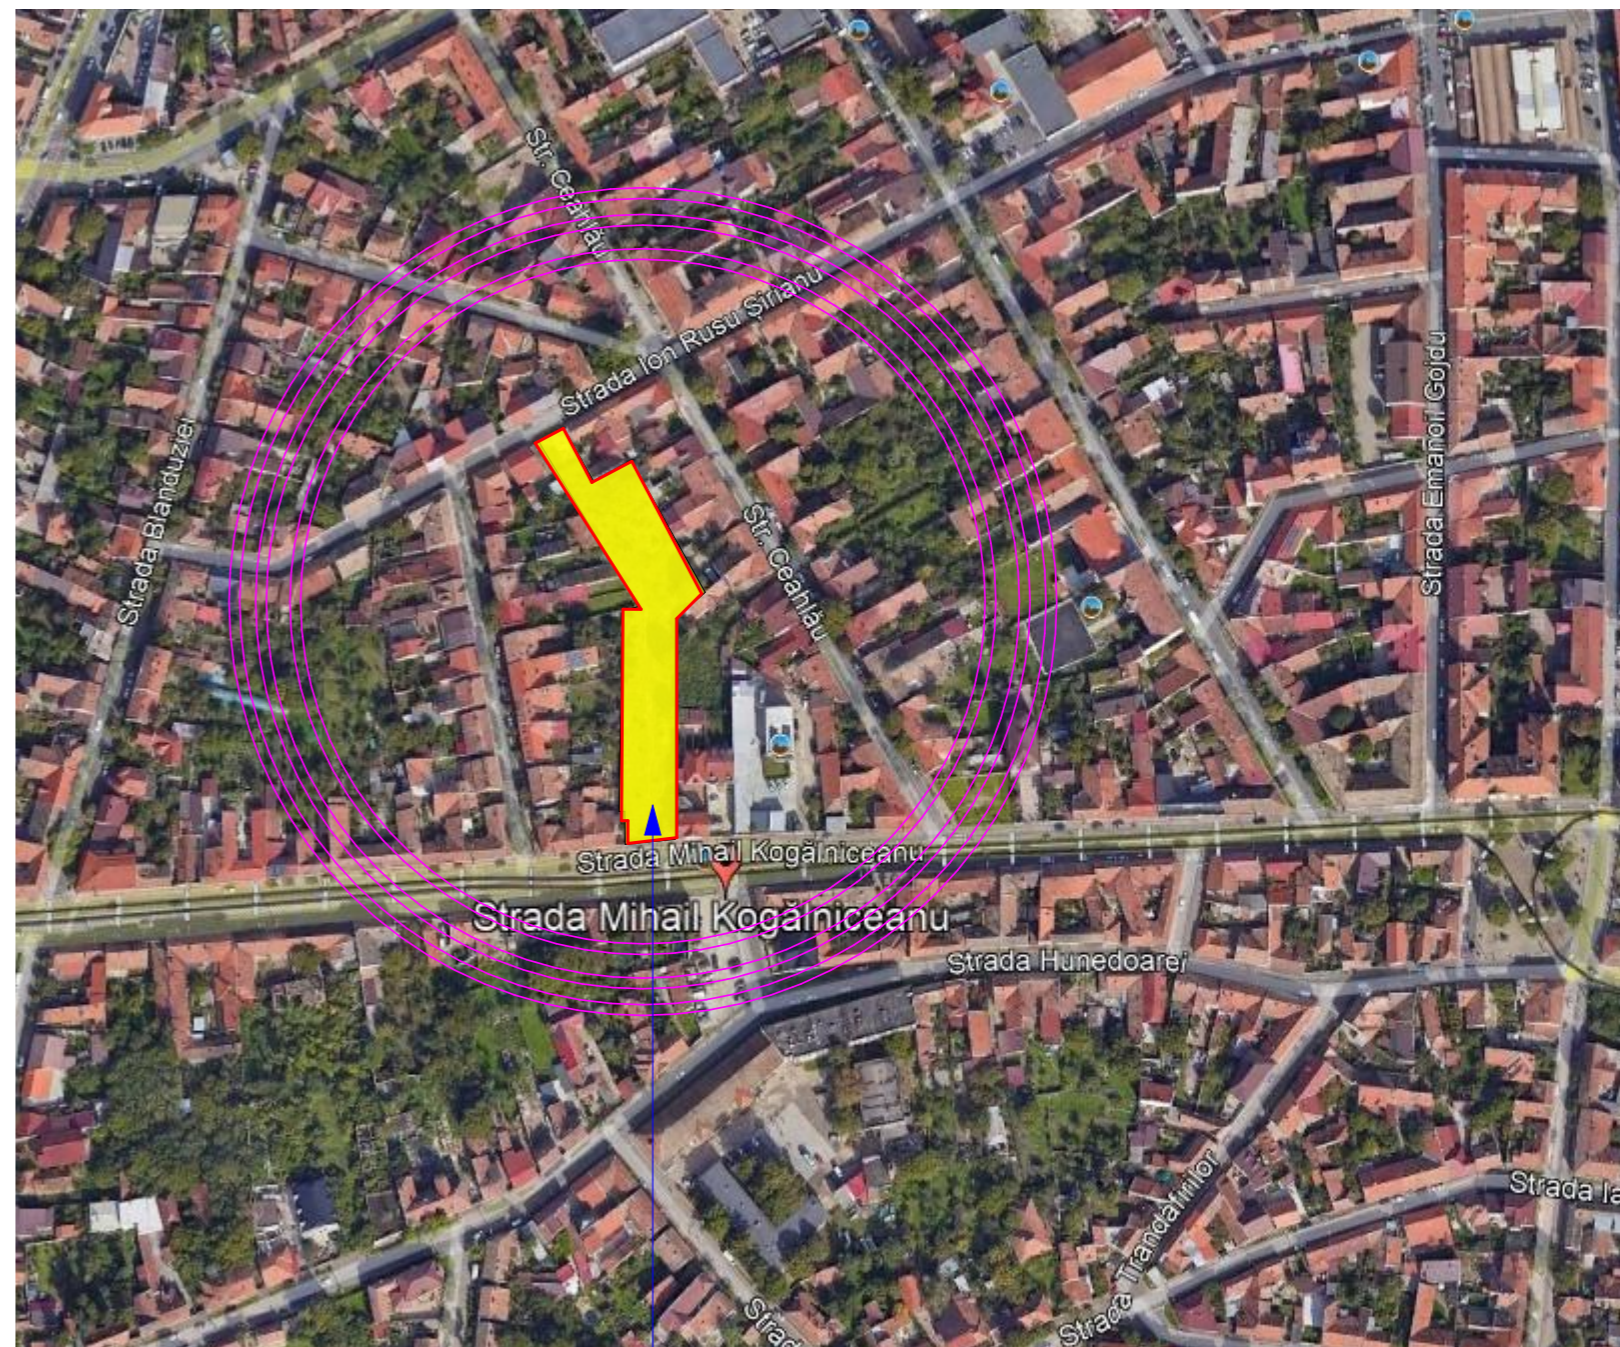

TEREN STUDIAT
IN PUZ

PLAN INCADRARE IN TERITORIU

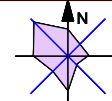TECTONICS Art S.R.L. www.tectonics.ro E-mail: art@tectonics.ro RO-300576 Timisoara, Bd. Eroilor de la Tisa, nr.10-12, sc.A, ap.1 Tel. Fax : +40(0)256 201491, 0721 850247, 0728 267216		arhitectura design urbanism	PROIECT: PLAN URBANISTIC ZONAL LOCUINTE SI FUNCTIUNI COMPLEMENTARE BENEFICIAR: ASTRA VAGOANE CALATORI	 NR. PROIECT 608/2024
SEF PROIECT	arh.Marius NICORICI-CALANCE	SCARA	AMPLASAMENT: str.I.R. Sirianu si str. M.Kogalniceanu nr.23 si 28, CF 301955, Arad, jud.Arad	FAZA
VERIFICAT	arh.Carmen NICORICI-CALANCE	1:100		PUZ
PROIECTAT	arh.Marius NICORICI-CALANCE	DATA	PLANSA: INCADRARE IN TERITORIU. INCADRARE IN PUG	NR.PLANSA
DESENAT	arh.Marius NICORICI-CALANCE	09.2024		U01