


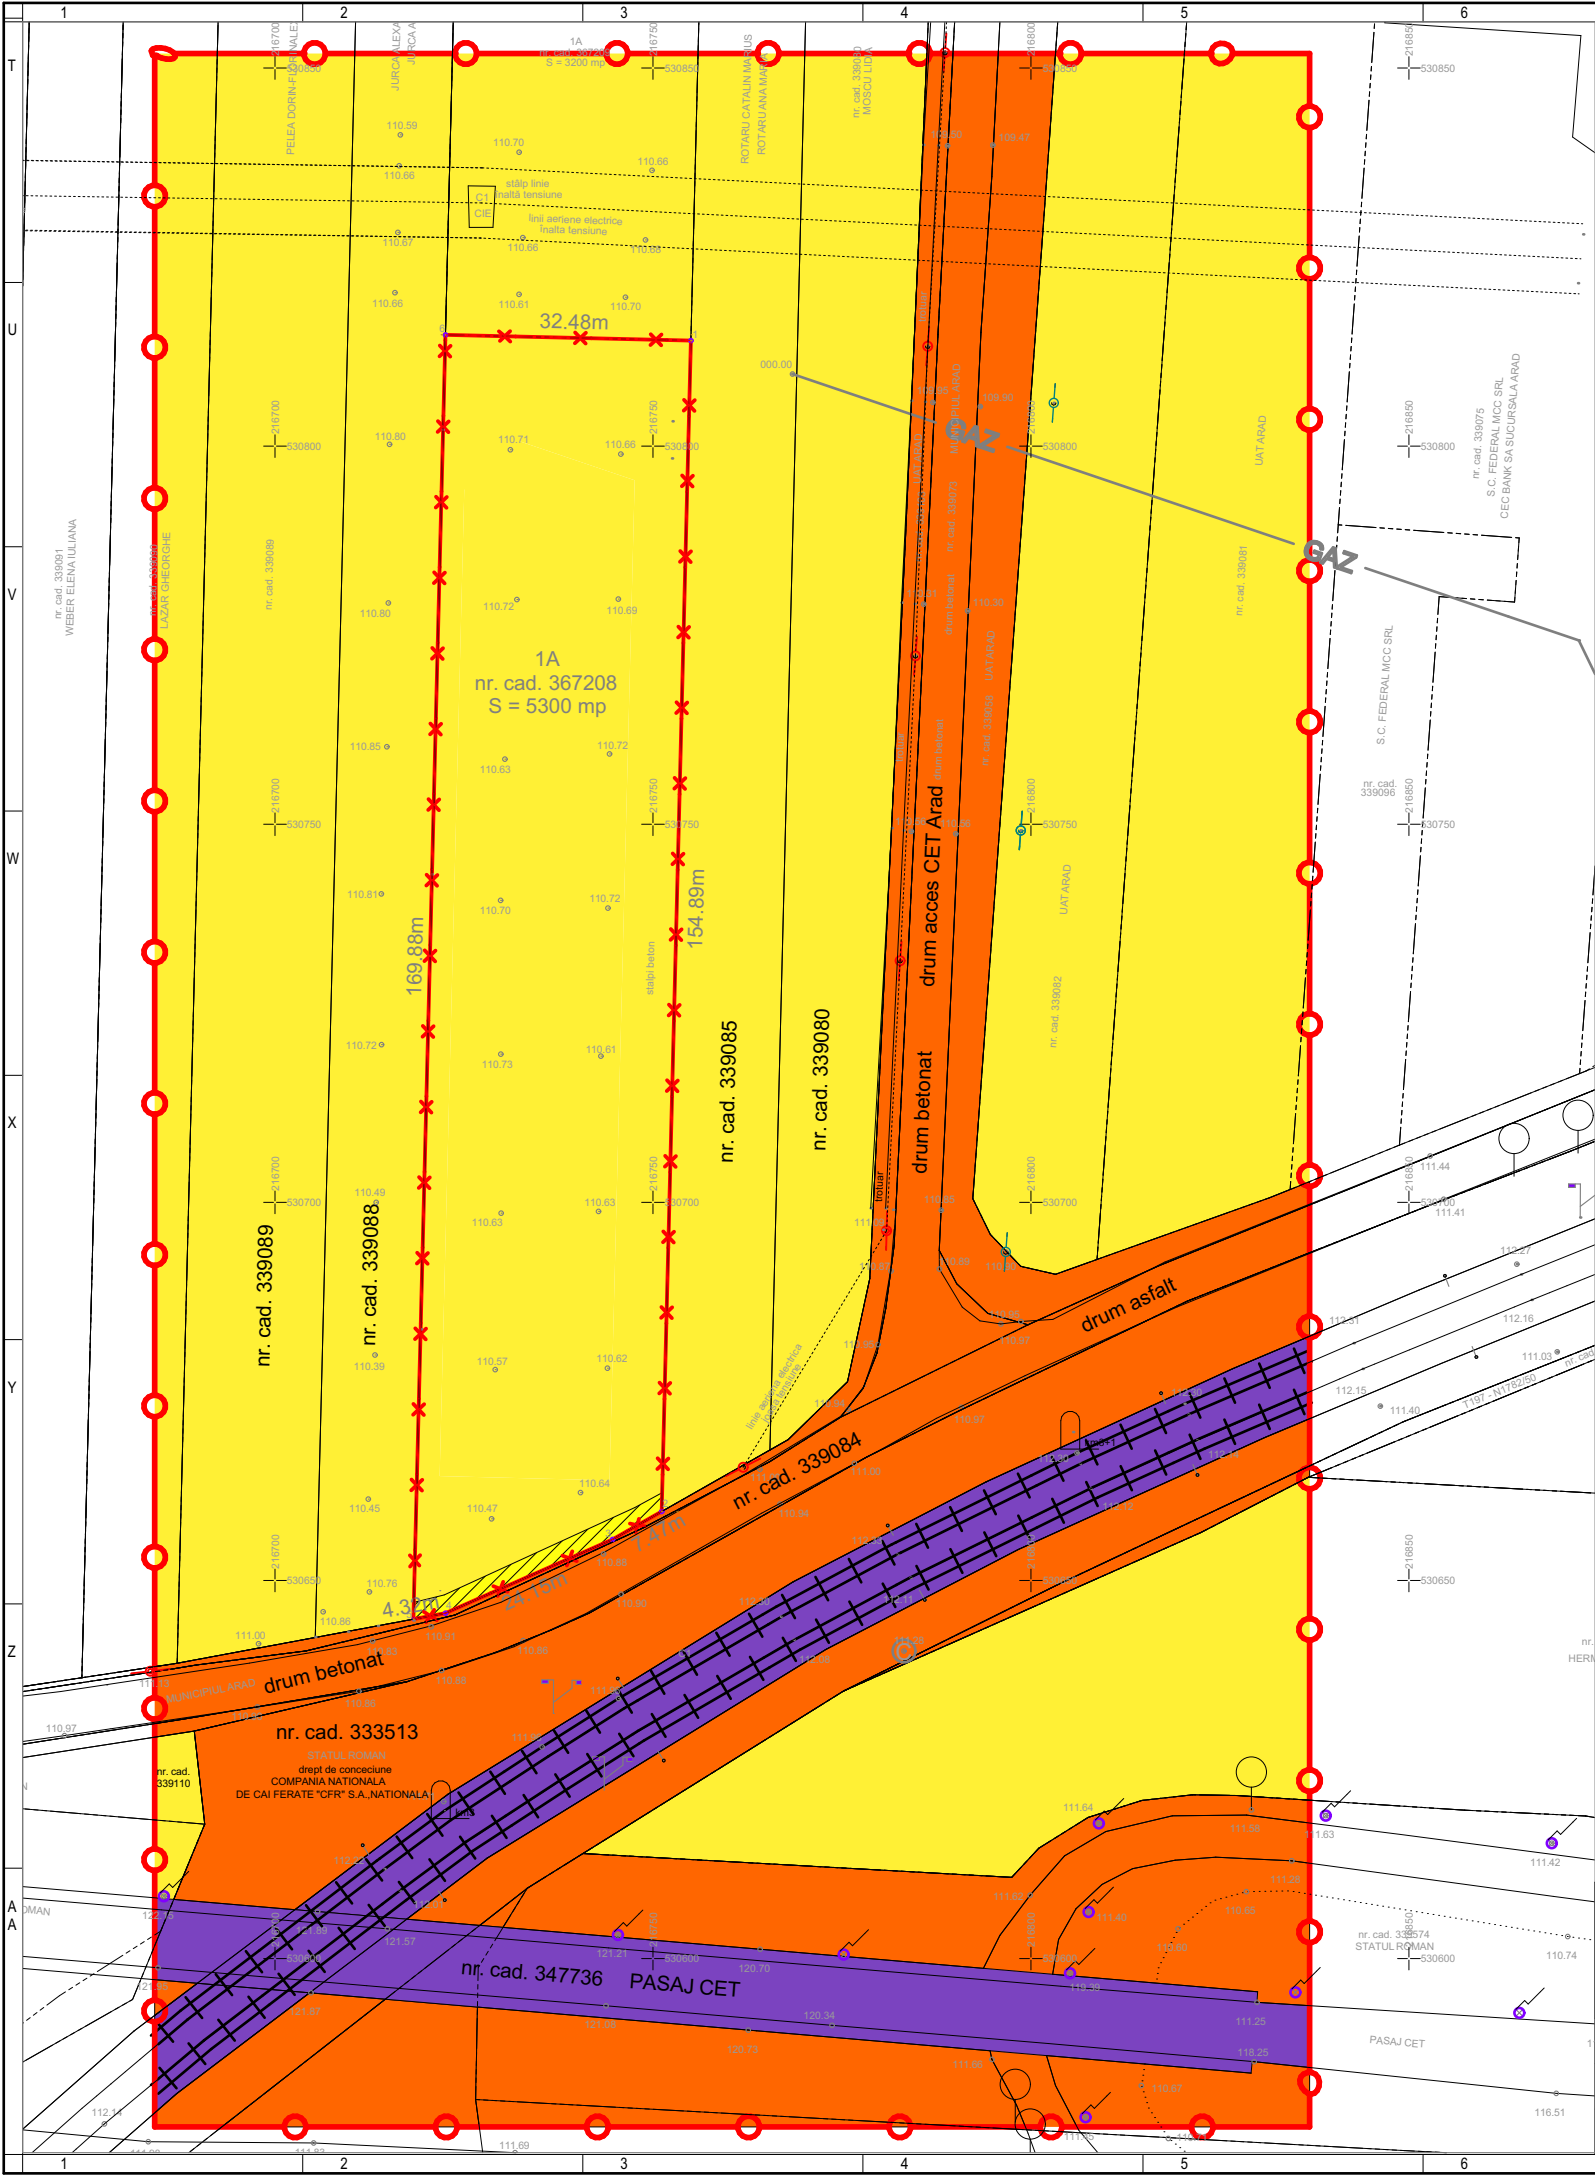

LEGENDA P.U.Z.	
LIMITE	
	LIMITA ZONEI STUDIASTE
	LIMITA INCINTA REGLEMENTATE
	LIMITA PARCELELOR EXISTENTE
PROPRIETATEA TERENURILOR	
	PROPRIETATE PUBLICA DE INTERES NATIONAL
	PROPRIETATE PUBLICA DE INTERES LOCAL
	PROPRIETATE PRIVATA A PERSOANELOR FIZICE SAU JURIDICE
MODERNIZARE CIRCULATIE	
	TEREN CE SE CEDEAZA DOMENIULUI PUBLIC IN VEDEREA LARGIRII PROFILULUI STRADAL

 STUDIO M SOIMA B-DUL. REVOLUTIEI, NR. 56, MANSARDA, ARAD. CUI. 36441261 J2/1045/2016 TEL. 0724/692511 STUDIO.M.ARAD@YAHOO.COM			BENEFICIAR: S.C. SANTAMARIA & COMPANY GROUP S.R.L.		Proiect nr: 284 / 2025	
			DENUMIRE PROIECT: PUZ si RLU - ZONA SERVICII SI COMERT		Faza: P.U.Z. + R.L.U.	
			mun. Arad, extravilan, CF nr. 367208 Arad , Jud. Arad		Format: 420/297	
SEF PROIECT:	Arh. Mircea Soima	SCARA 1:1000 2025	PROPRIETATEA ASUPRA TERENURILOR			A-05
PROIECTAT:	Arh. Mircea Soima					
DESENAT:	Arh. Mircea Soima					