


# P.U.Z. PLAN URBANISTIC ZONAL

CONSTRUIRE LOCINTE INDIVIDUALE SI  
FUNCTII COMPLEMENTARE - ZONA SANAVIT  
S.O. SITUATA EXISTENTA

REGLEMENTARI I. BAVANSTICE

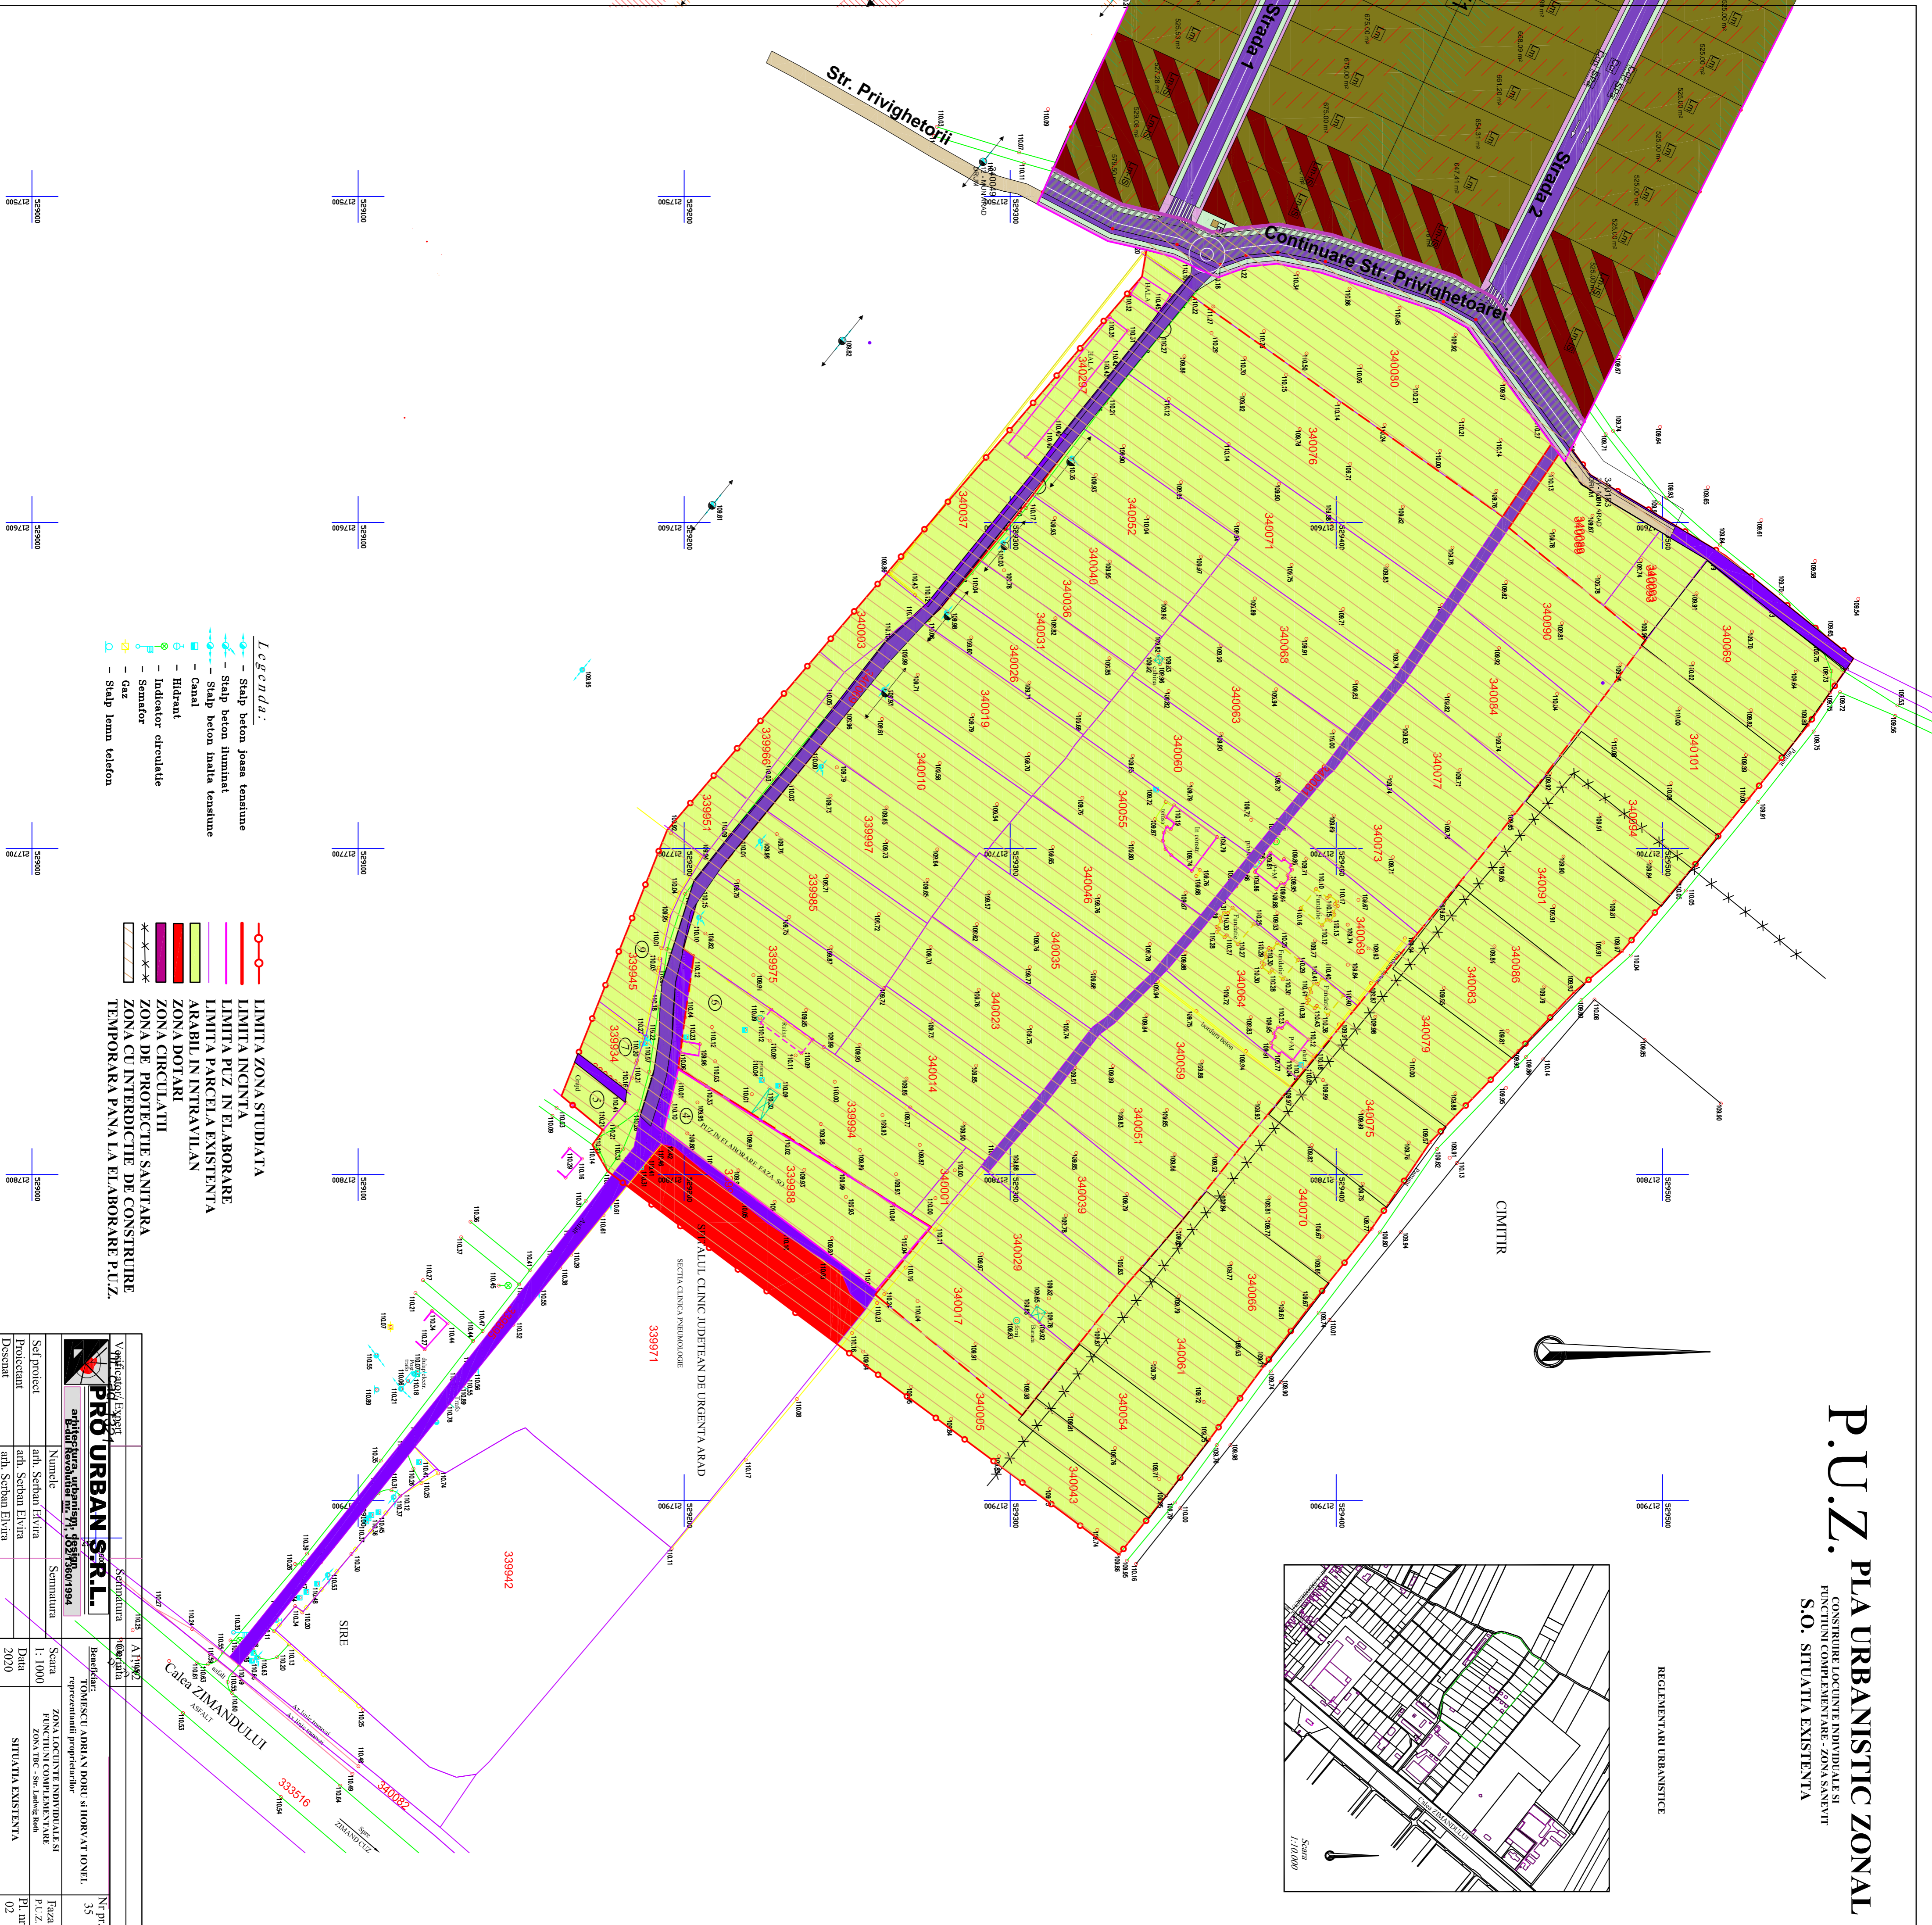

- Legend:**
- Stalp beton josa tensiune
  - Stalp beton iluminat
  - Stalp beton inalta tensiune
  - Canal
  - Hidrant
  - Indicator circulatie
  - Senzator
  - Gaz
  - Stalp lemn telefon

- LIMITA ZONA STUDIATA
- LIMITA INCINTA
- LIMITA PUZ IN ELABORARE
- LIMITA PARCELA EXISTENTA
- ARABIL IN INTRAVILAN
- ZONA DOTARI
- ZONA DE PROTECTIE SANITARA
- ZONA CINTRIDICTIE DE CONSTRUIRE TEMPORARA PANA LA ELABORARE P.U.Z.

<p><b>PRO URBAN S.R.L.</b> arhipiscopiei, urbenilor, 45318001984</p>		<p>Scara: 1:1000 Data: 2020</p>	
<p>Seif proiect: [ ] Proiectant: [ ] Disecant: [ ]</p>	<p>Nume: [ ] art. Scriban Elvira</p>	<p>Semnatură: [ ] art. Scriban Elvira</p>	<p>Beneficiar: [ ] art. Scriban Elvira</p>
<p>Scara: 1:1000 Data: 2020</p>	<p>Faza: P.U.Z.</p>	<p>Situatia: EXISTENTA</p>	<p>Scara: 1:10000 Data: 2020</p>