


# PROPRIETATEA ASUPRA TERENURILOR SC. 1:1000

# PLAN URBANISTIC ZONAL ZONA REZIDENTIALA P+1E

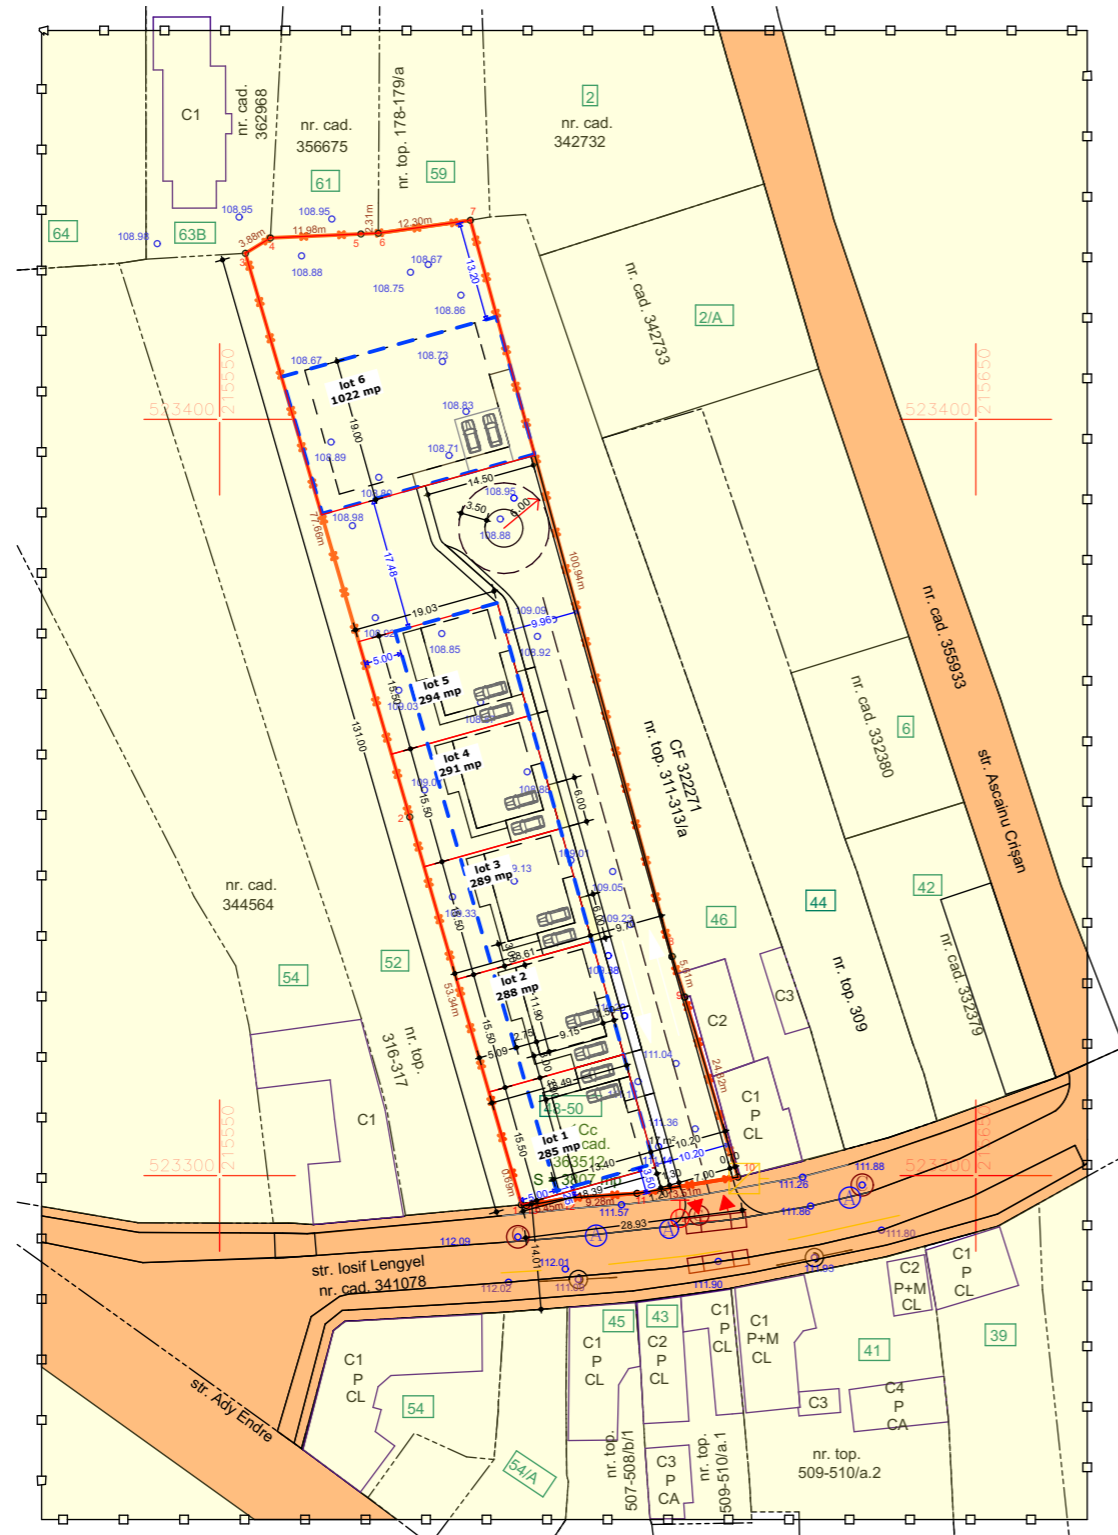

## LEGENDA:

### DELIMITARE

- ZONA STUDIATA 27.000 mp
- INCINTA CU PROPUNERI 3 807 mp





### ZONIFICARE

#### a) DOMENIUL PUBLIC

- TEREN DIN DOMENIUL PUBLIC DE INTERES LOCAL

#### b) DOMENIUL PRIVAT

- TEREN PROPRIETATE PRIVATA A PERSOANELOR FIZICE SAU JURIDICE

 <b>STACONS</b> proiectare & consultanta <small>bulevardul Decembrie, nr. 6 Arad CP 310133                  tel: 0257212085                  fax: 0257212089                  stacons_arad@stacons.com                  www.stacons.ro</small>		 ISO 9001 : 2015		<b>Beneficiar: MARINANGELI GIANFRANCO SI PONEA MARICICA</b> Jud.Arad, mun.Arad, str. Ostasului nr.1		Nr. proiect: 67/2022	
SPECIFICATIE SEF PROIECT PROIECTAT DESENAT		NUME arh.Crainic Dorin Paul arh.Golban Nicoleta D. arh.Golban Nicoleta D.		SEMNATURA   Scara: 1:1000 Format: A3 Data: Martie 2023		Titlu proiect: INTOCMIRE PUZ SI RLU AFERENT ZONA REZIDENTIALA Jud.Arad, Mun. Arad, str. Iosif Lengyel nr.48-50 CF 363512	Faza: PUZ  Planșa nr.: 05 URB
Titlu plansa: <b>PROPRIETATEA ASUPRA TERENURILOR</b>						Planșa nr.: 05 URB	