

N

a) PROPRIETATE PUBLICA

 TERENURI PROPRIETATE PUBLICA
DE INTERES NATIONAL


 TERENURI PROPRIETATE PUBLICA
DE INTERES LOCAL

b) PROPRIETATE PRIVATA

 TEREN PROPRIETATE PRIVATA
A PERSOANELOR FIZICE SAU JURIDICE

107.50 COTA DE NIVEL

 TERENURI CE SE INTENTIONEAZA A FI
TRECUTE IN DOMENIUL PUBLIC
(ZONA LARGIRE PROSPECT STRADAL)

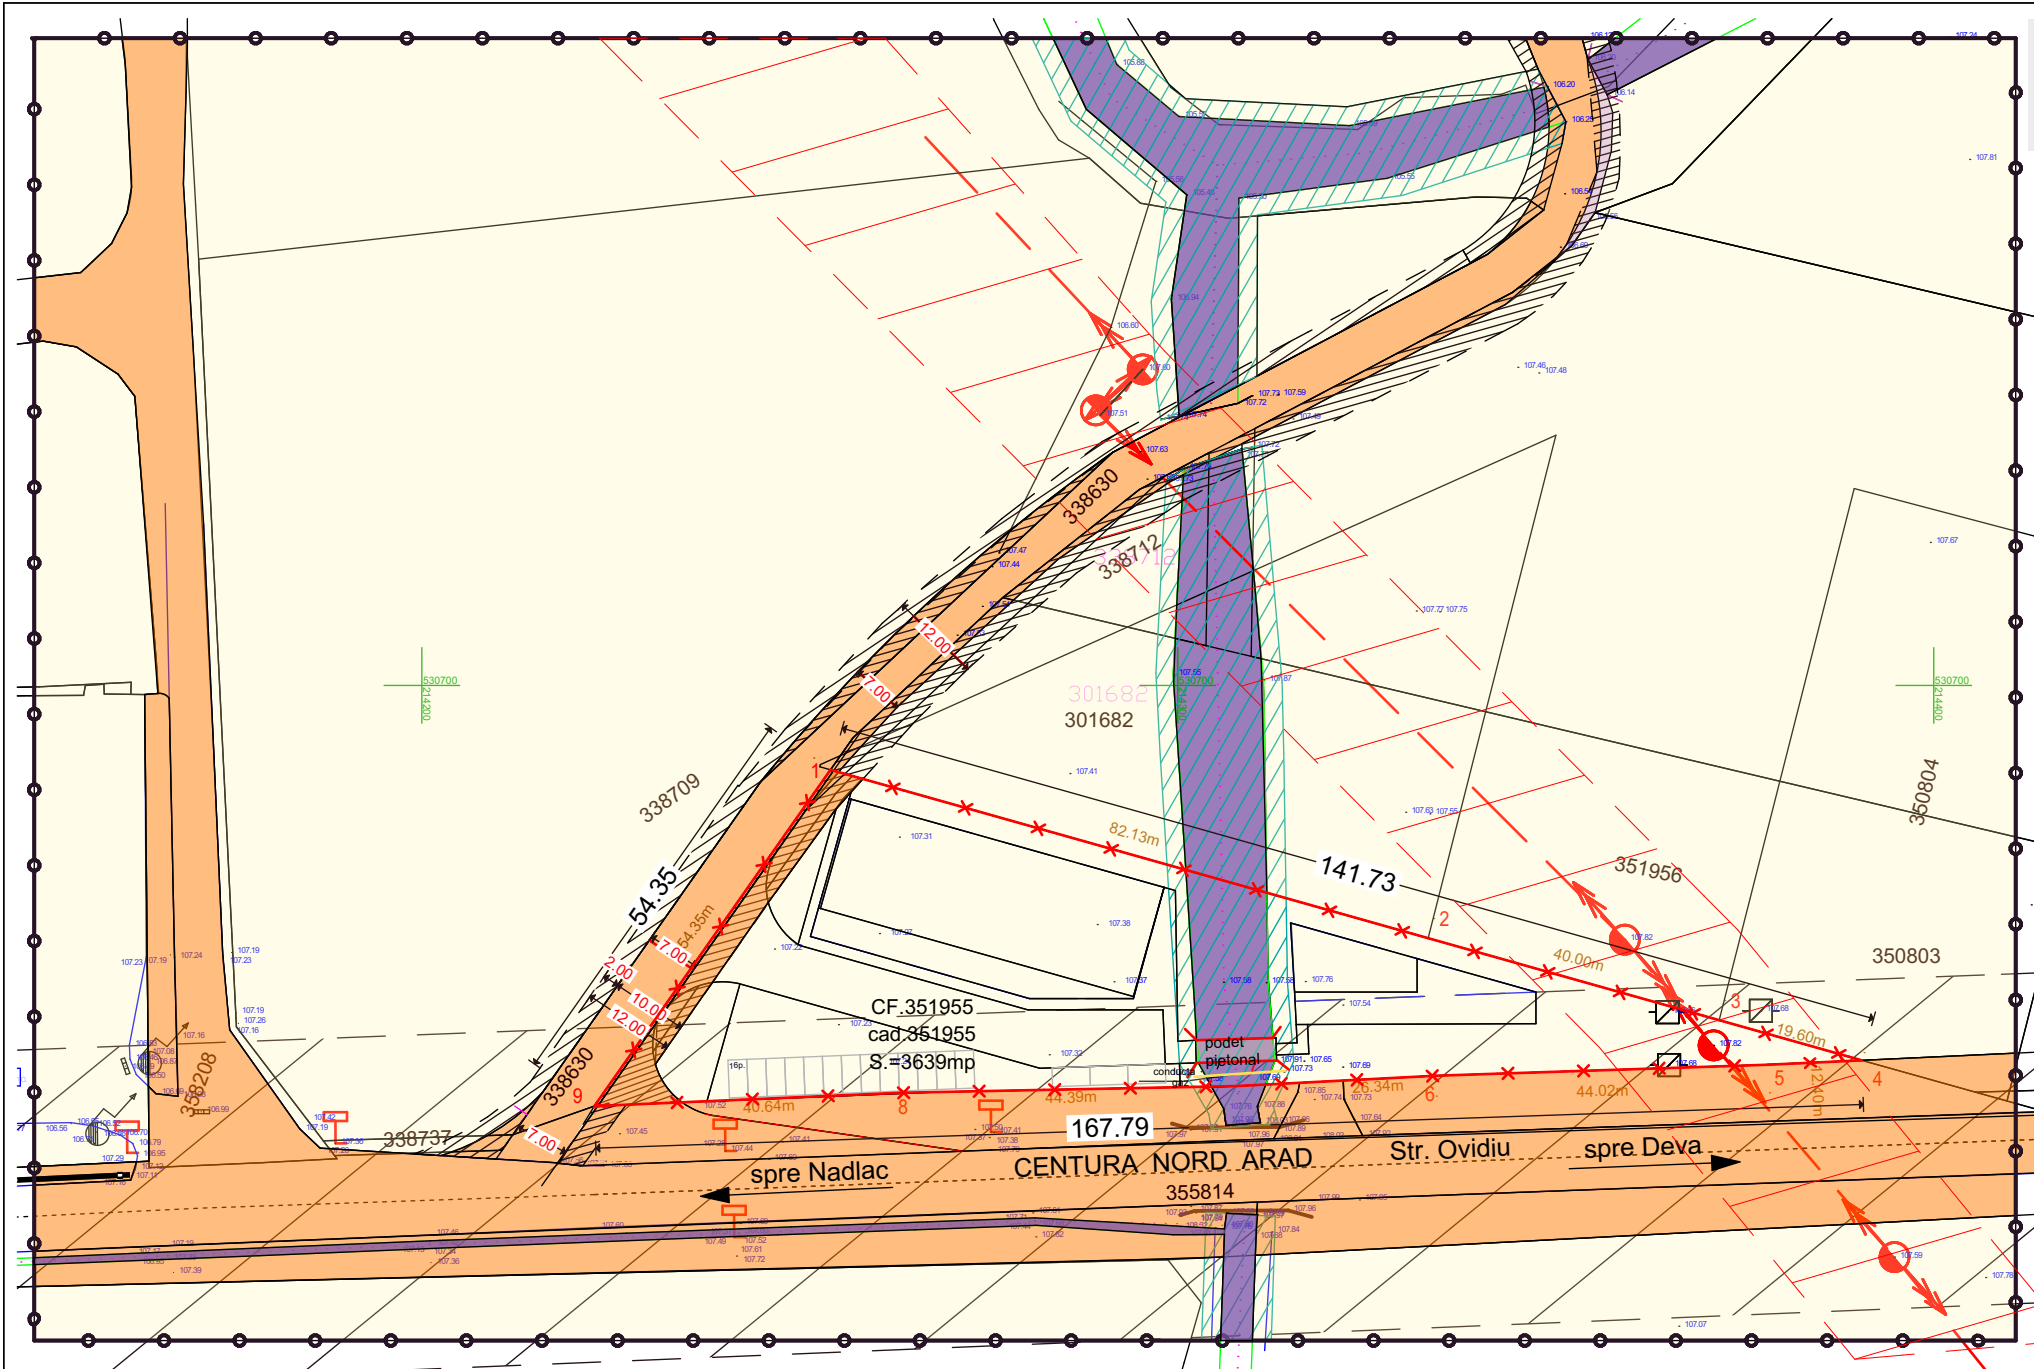

 STACONS proiectare & consultanta bulevardul Decobal, nr. 6 Arad CP 310133 tel: 0257210085 fax: 0257210089 stacons_arad@yahoo.com www.stacons.ro		 InterConformity Assessment & Certification Engineering - Management		ISO 9001 : 2015		Beneficiar: CAPRAR DAVID SI CAPRAR MARTA jud.Arad, comuna Paulis, satul Sambatenii, nr.143		Nr. proiect: 45/2025	
SPECIFICATIE		NUME	SEMNATURA	Scara: 1:1000	Format: A3	Titlu proiect: ELABORARE PUZ SI RLU realizare zona SERVICII, DEPOZITARE SI COMERT jud.Arad, mun.Arad, str. Ovidiu CF nr. 351955, teren intravilan, pasune, mun.Arad		Faza: P.U.Z.	
PROIECTAT		arh. Golban Nicoleta		Data:		Titlu plansa:		Plansa nr.:	
DESENAT		arh. Golban Nicoleta		Sept. 2025		PROPRIETATEA ASUPRA TERENURILOR		05	