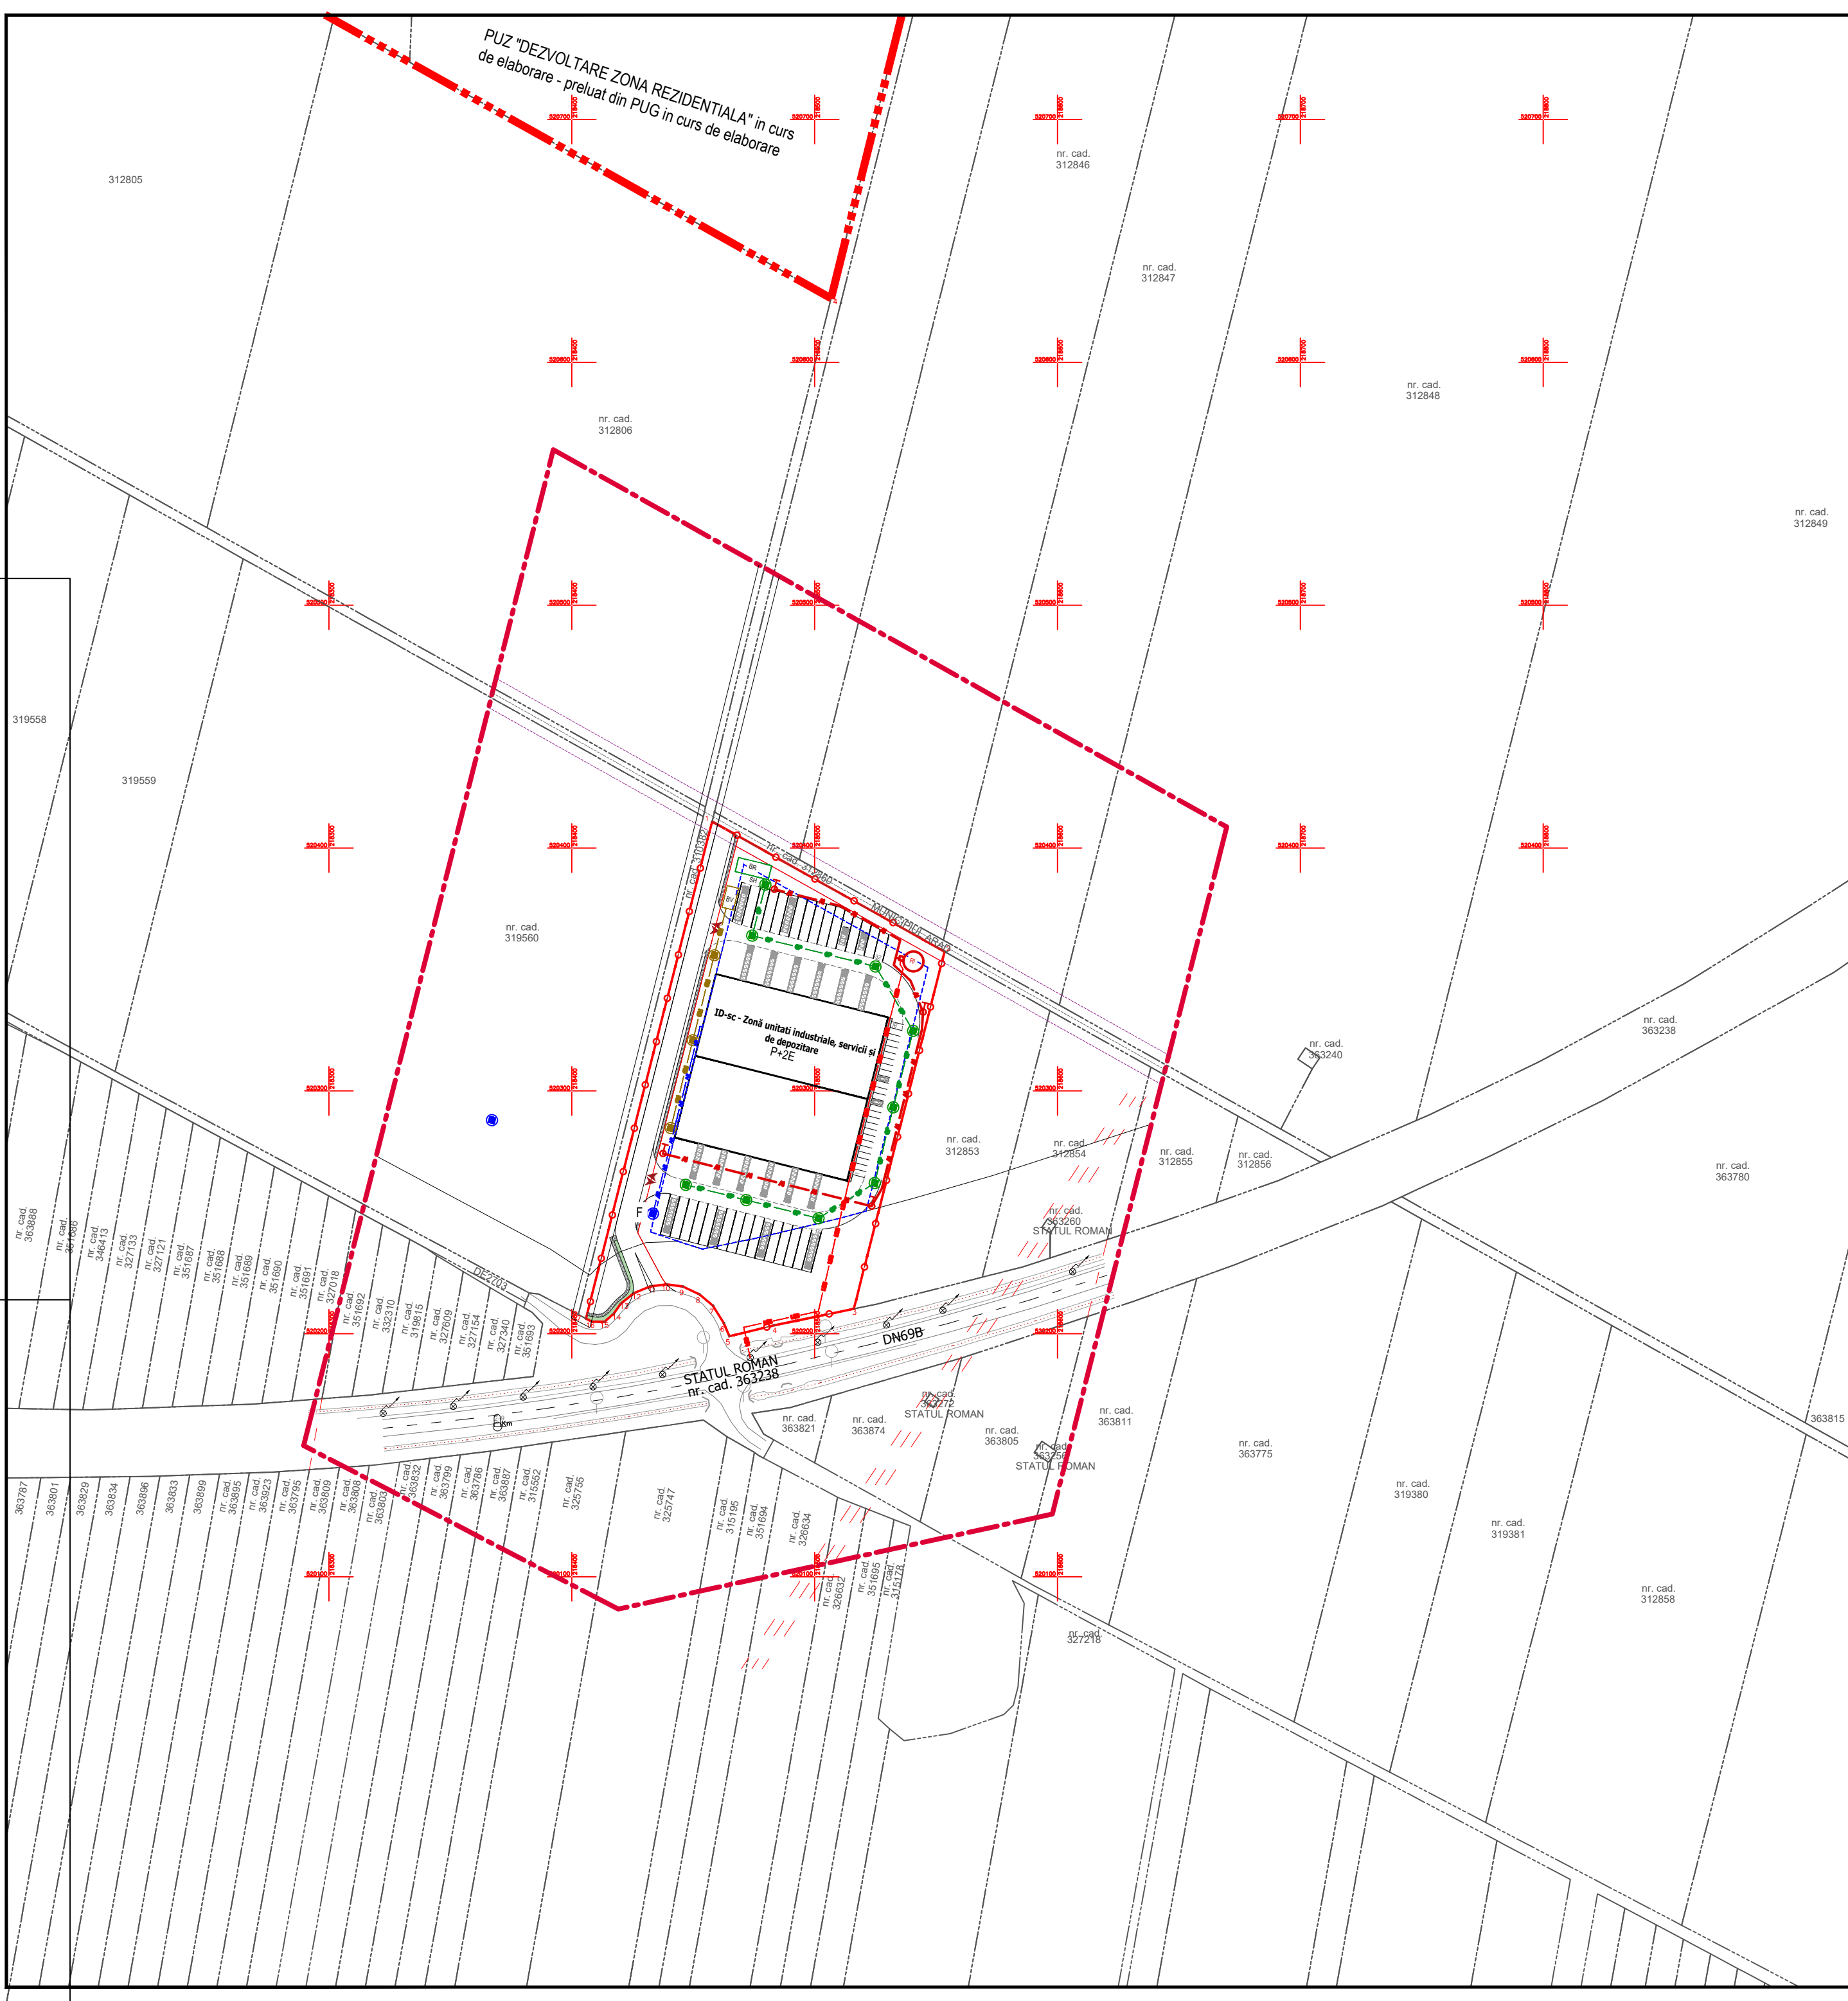


PLAN URBANISTIC ZONAL
DEZVOLTARE ZONA UNITATI INDUSTRIALE, SERVICII, DEPOZITARE
jud. Arad, extravilan mun. Arad, C.F. nr. 312852 Arad
03 REGLEMENTARI EDILITARE

- LEGENDA**
- LIMITA INCINTA REGLEMENTATA
S teren = 19.083 mp, conform CF nr. 312852 Arad
Proprietar: SUPERER LAND INVEST s.r.l.
 - LIMITA ZONA STUDIATA S = 118.000 mp
 - LIMITA INTRAVILAN PROPUA PRIN PUG ARAD - in curs de elaborare
 - LIMITA PARCELE EXISTENTE
 - LIMITA DE CONSTRUIBILITATE
 - ACCES PROPU PE PARCELA
- LEGENDA EDILITARE**
- CONDUCTA APA RECE PE 100 PEHD PN 10 - PROPUSA
 - CONDUCTA CANALIZARE PLUVIALA PVC KG SN4 - PROPUSA
 - CONDUCTA CANALIZARE MENAJERA PVC KG SN4 - PROPUSA
 - CONDUCTA APA PENTRU STINGEREA INCENDIULUI PE 100 PEHD PN 10 -
 - PROPUSA CAMIN PLUVIAL CU CAPAC CAROSABIL CU GRATAR - PROPUS
 - CAMIN MENAJER - PROPUS
 - F FORAJ PROPU
 - SH SEPARATOR HIDROCARBURI
 - BR BAZIN RETENTIE
 - BV BAZIN VIDANJABIL
 - RI REZERVOR INCEDIU
 - HIDRANTI EXTERIORI
 - LINI ELECTRICE SUBTERANE ALIMENTARE PARCELA

ARHITECTONIC S.R.L. Arad, Str. Oltuz nr. 119A C.U.I. RO23713160 I.R.C. JO2/682/2008 Tel. 0726 375 327		BENEFICIAR: SUPERER LAND INVEST srl		Pr. nr.: 376/2025
Proiectant general: TARA PLAN S.R.L. mun. Arad, str. Tudor Vladimirescu, nr. 15A, cod postal 310010, jud. Arad, Nr. Reg. Com. JO2/1251/2006, CUI RO 18832512 tel. 0749.111.572, tel. 0728.365.027, e-mail: daniel.lauraschi@gmail.com		DENUMIRE PROJECT: P.U.Z. si R.L.U. - "DEZVOLTARE ZONA UNITATI INDUSTRIALE, SERVICII DEPOZITARE"		
		ADRESA: jud. Arad, extravilan mun. Arad, CF nr. 312852 Arad		
Sef proiect	arh. Balogh Doriana	Scara:	OBIECT:	P.U.Z
Proiectat	ing. Jurca Radu	1:2000	DENUMIRE PLANSA:	Nr. plansa
Desenat	ing. Jurca Radu	Nov. 2025	REGLEMENTARI EDILITARE	03.ED