
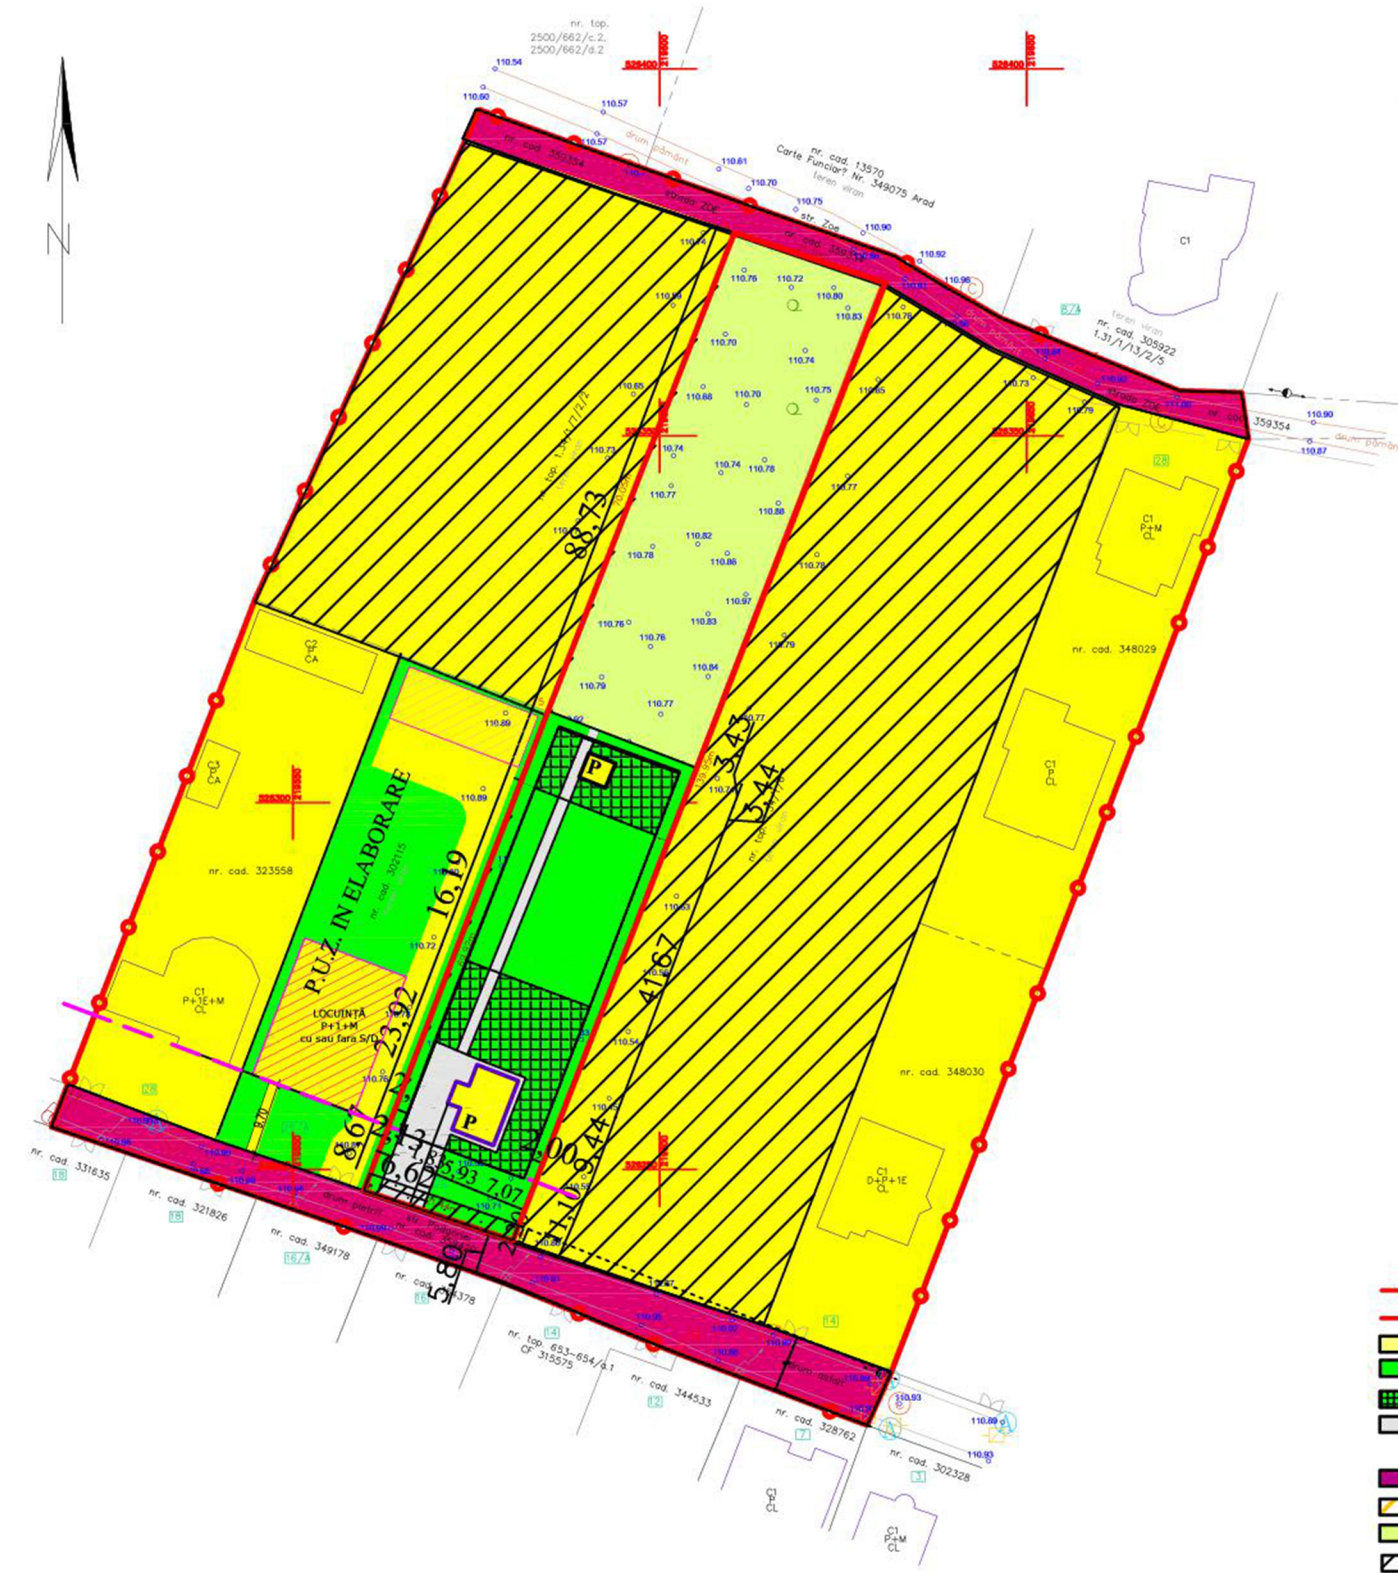


P.U.Z. DESFIINTARE ANEXA, CONSTRUIRE LOCUINTA SI GARAJ, RECONSTRUIRE IMPREJMUIRE LATERAL DREAPTA CONCEPT PROPU

INCADRARE IN ZON?
scara 1:5000

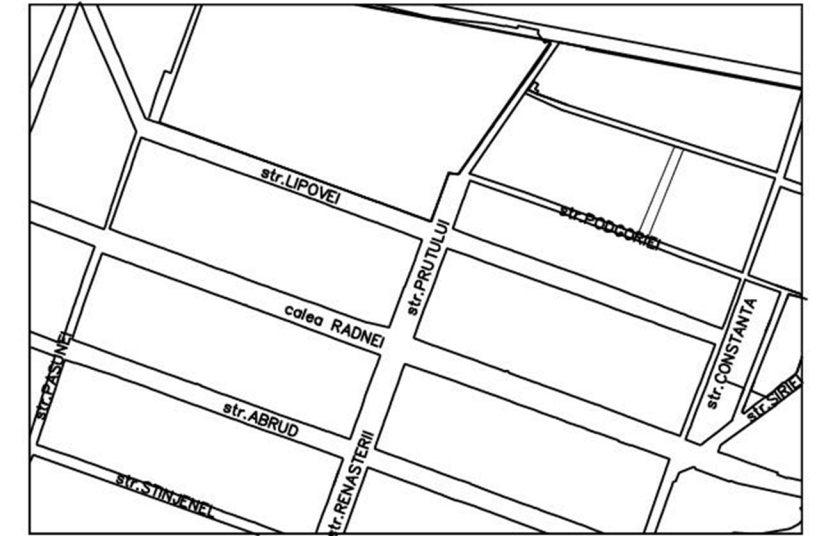

LEGENDA

- LIMITA ZONA STUDIATA
- LIMITA INCINTA
- ZONA DE LOCUIT
- ZONA VERDE
- DALE INIERBATE
- ZONA ALEI SI PLATFORME IN INCINTA
- ZONA CIRCULATII CAROSABILE
- ZONA EDIFICABILA
- GRADINA
- ZONA CU RESTRICTIE DE CONSTRUIRE PANA LA ELABORARE PUZ

Verificator/ Expert		Semnatura	A1; A2	
			Cerinta	
PRO URBAN S.R.L. arhitectura, urbanism, design B-dul Revolutiei nr. 71, JO2/1360/1994		Beneficiar:	VLAD ANA	Nr pr. 01
Sef proiect	arh. Serban Elvira	Semnatura	Scara 1: 500	CONSTRUIRE LOCUINTA PARTER SI GARD LA FRONT STRADAL str. Podgoriei, NR. 26
Proiectant	arh. Serban Elvira		Data 2022	Faza S.O.
Desenat	arh. Serban Elvira			MOBILARE PROPUSA Pl. nr. 03