


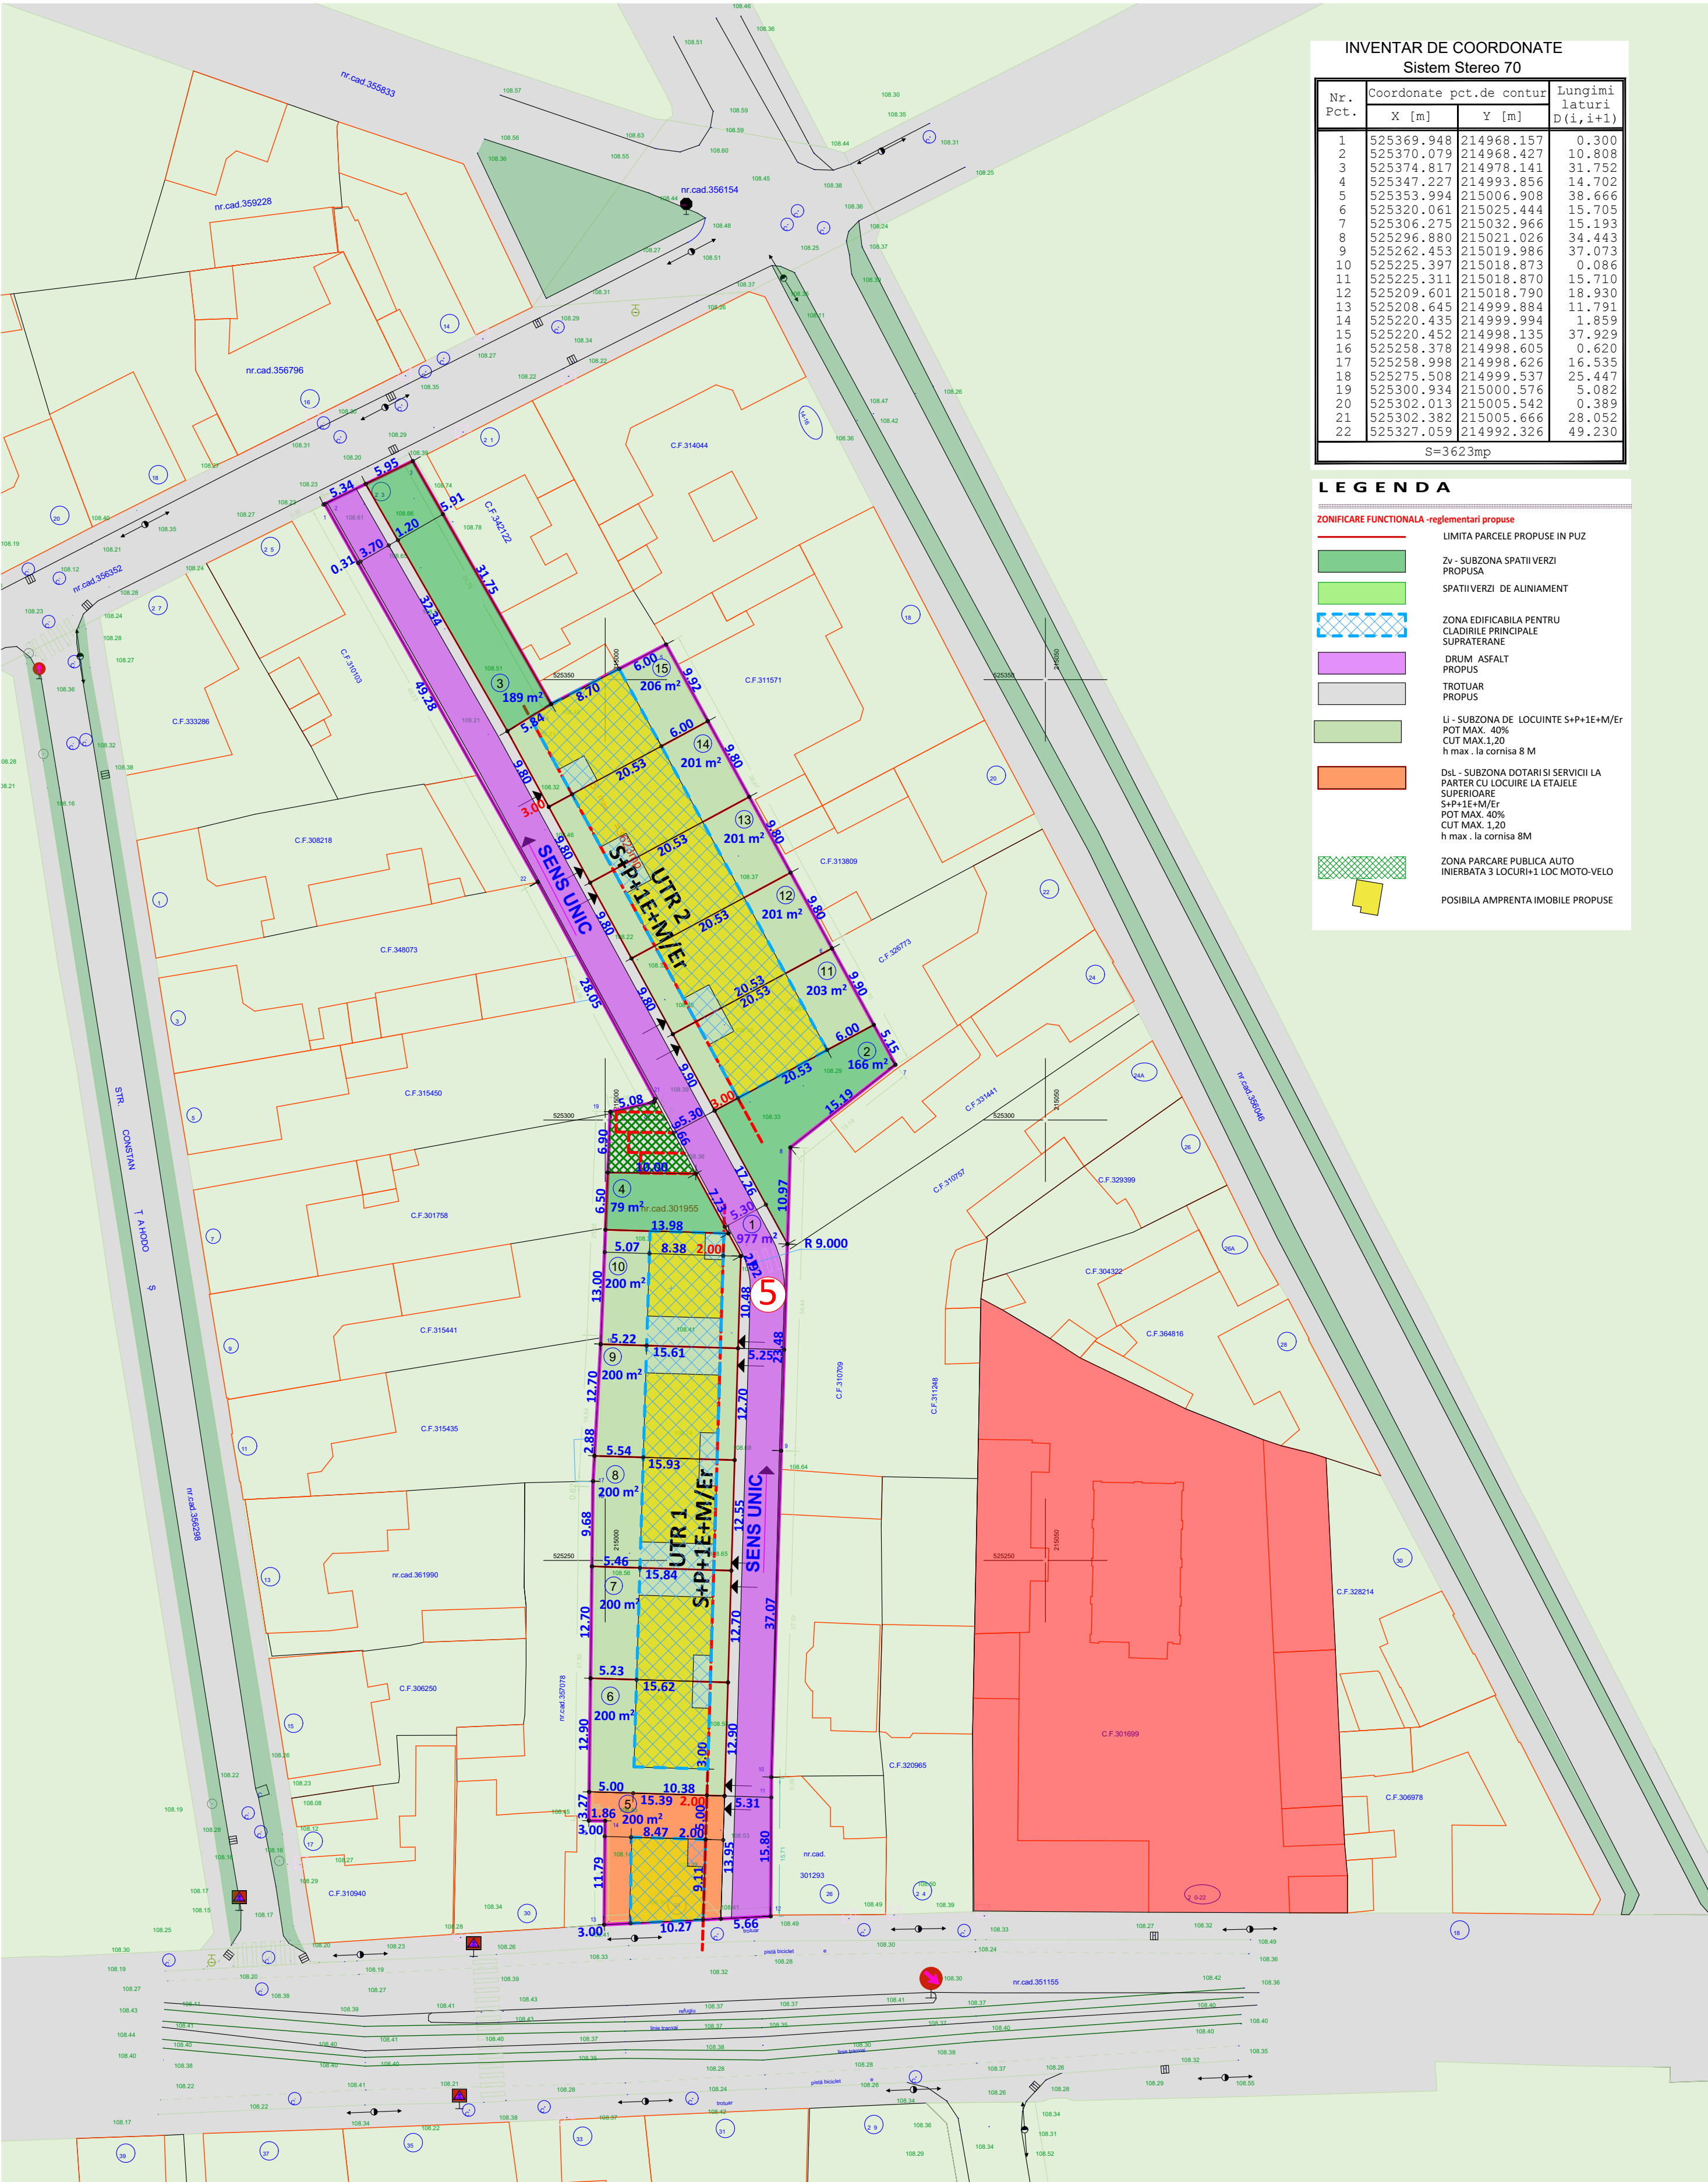

| INVENTAR DE COORDONATE |                          |            |                   |  |
|------------------------|--------------------------|------------|-------------------|--|
| Sistem Stereo 70       |                          |            |                   |  |
| Nr.<br>Pct.            | Coordonate pct.de contur |            | Lungimi<br>laturi |  |
|                        | X [m]                    | Y [m]      | D(i,i+1)          |  |
| 1                      | 525369.948               | 214968.157 | 0.300             |  |
| 2                      | 525370.079               | 214968.427 | 10.808            |  |
| 3                      | 525374.817               | 214978.141 | 31.752            |  |
| 4                      | 525347.227               | 214993.856 | 14.702            |  |
| 5                      | 525353.994               | 215006.908 | 38.666            |  |
| 6                      | 525320.061               | 215025.444 | 15.705            |  |
| 7                      | 525306.275               | 215032.966 | 15.193            |  |
| 8                      | 525296.880               | 215021.026 | 34.443            |  |
| 9                      | 525262.453               | 215019.986 | 37.073            |  |
| 10                     | 525225.397               | 215018.873 | 0.086             |  |
| 11                     | 525225.311               | 215018.870 | 15.710            |  |
| 12                     | 525209.601               | 215018.790 | 18.930            |  |
| 13                     | 525208.645               | 214999.884 | 11.791            |  |
| 14                     | 525220.435               | 214999.994 | 1.859             |  |
| 15                     | 525220.452               | 214998.135 | 37.929            |  |
| 16                     | 525258.378               | 214998.605 | 0.620             |  |
| 17                     | 525258.998               | 214998.626 | 16.535            |  |
| 18                     | 525275.508               | 214999.537 | 25.447            |  |
| 19                     | 525300.934               | 215000.576 | 5.082             |  |
| 20                     | 525302.013               | 215005.542 | 0.389             |  |
| 21                     | 525302.382               | 215005.666 | 28.052            |  |
| 22                     | 525327.059               | 214992.326 | 49.230            |  |
| S=3623mp               |                          |            |                   |  |

| LEGENDA                                      |   |
|----------------------------------------------|---|
| ZONIFICARE FUNCTIONALA -reglementari propuse |   |
|                                              | LIMITA PARCELE PROPUSE IN PUZ   |
|                                              | Zv - SUBZONA SPATII VERZI PROPUSA   |
|                                              | SPATII VERZI DE ALINIAMENT   |
|                                              | ZONA EDIFICABILA PENTRU CLADIRILE PRINCIPALE SUPRATERANE                                                                                |
|                                              | DRUM ASFALT PROPUS   |
|                                              | TROTUAR PROPUS   |
|                                              | Li - SUBZONA DE LOCUINTE S+P+1E+M/Er POT MAX. 40% CUT MAX.1.20 h max. la cornisa 8 M                                                    |
|                                              | dSL - SUBZONA DOTARI SI SERVICII LA PARTER CU LOCUIRE LA ETAJELE SUPERIOARE S+P+1E+M/Er POT MAX. 40% CUT MAX. 1.20 h max. la cornisa 8M |
|                                              | ZONA PARCARE PUBLICA AUTO INIERBATA 3 LOCURI+1 LOC MOTO-VELO                                                                            |
|                                              | POSSIBILA AMPRENTA IMOBILE PROPUSE   |