


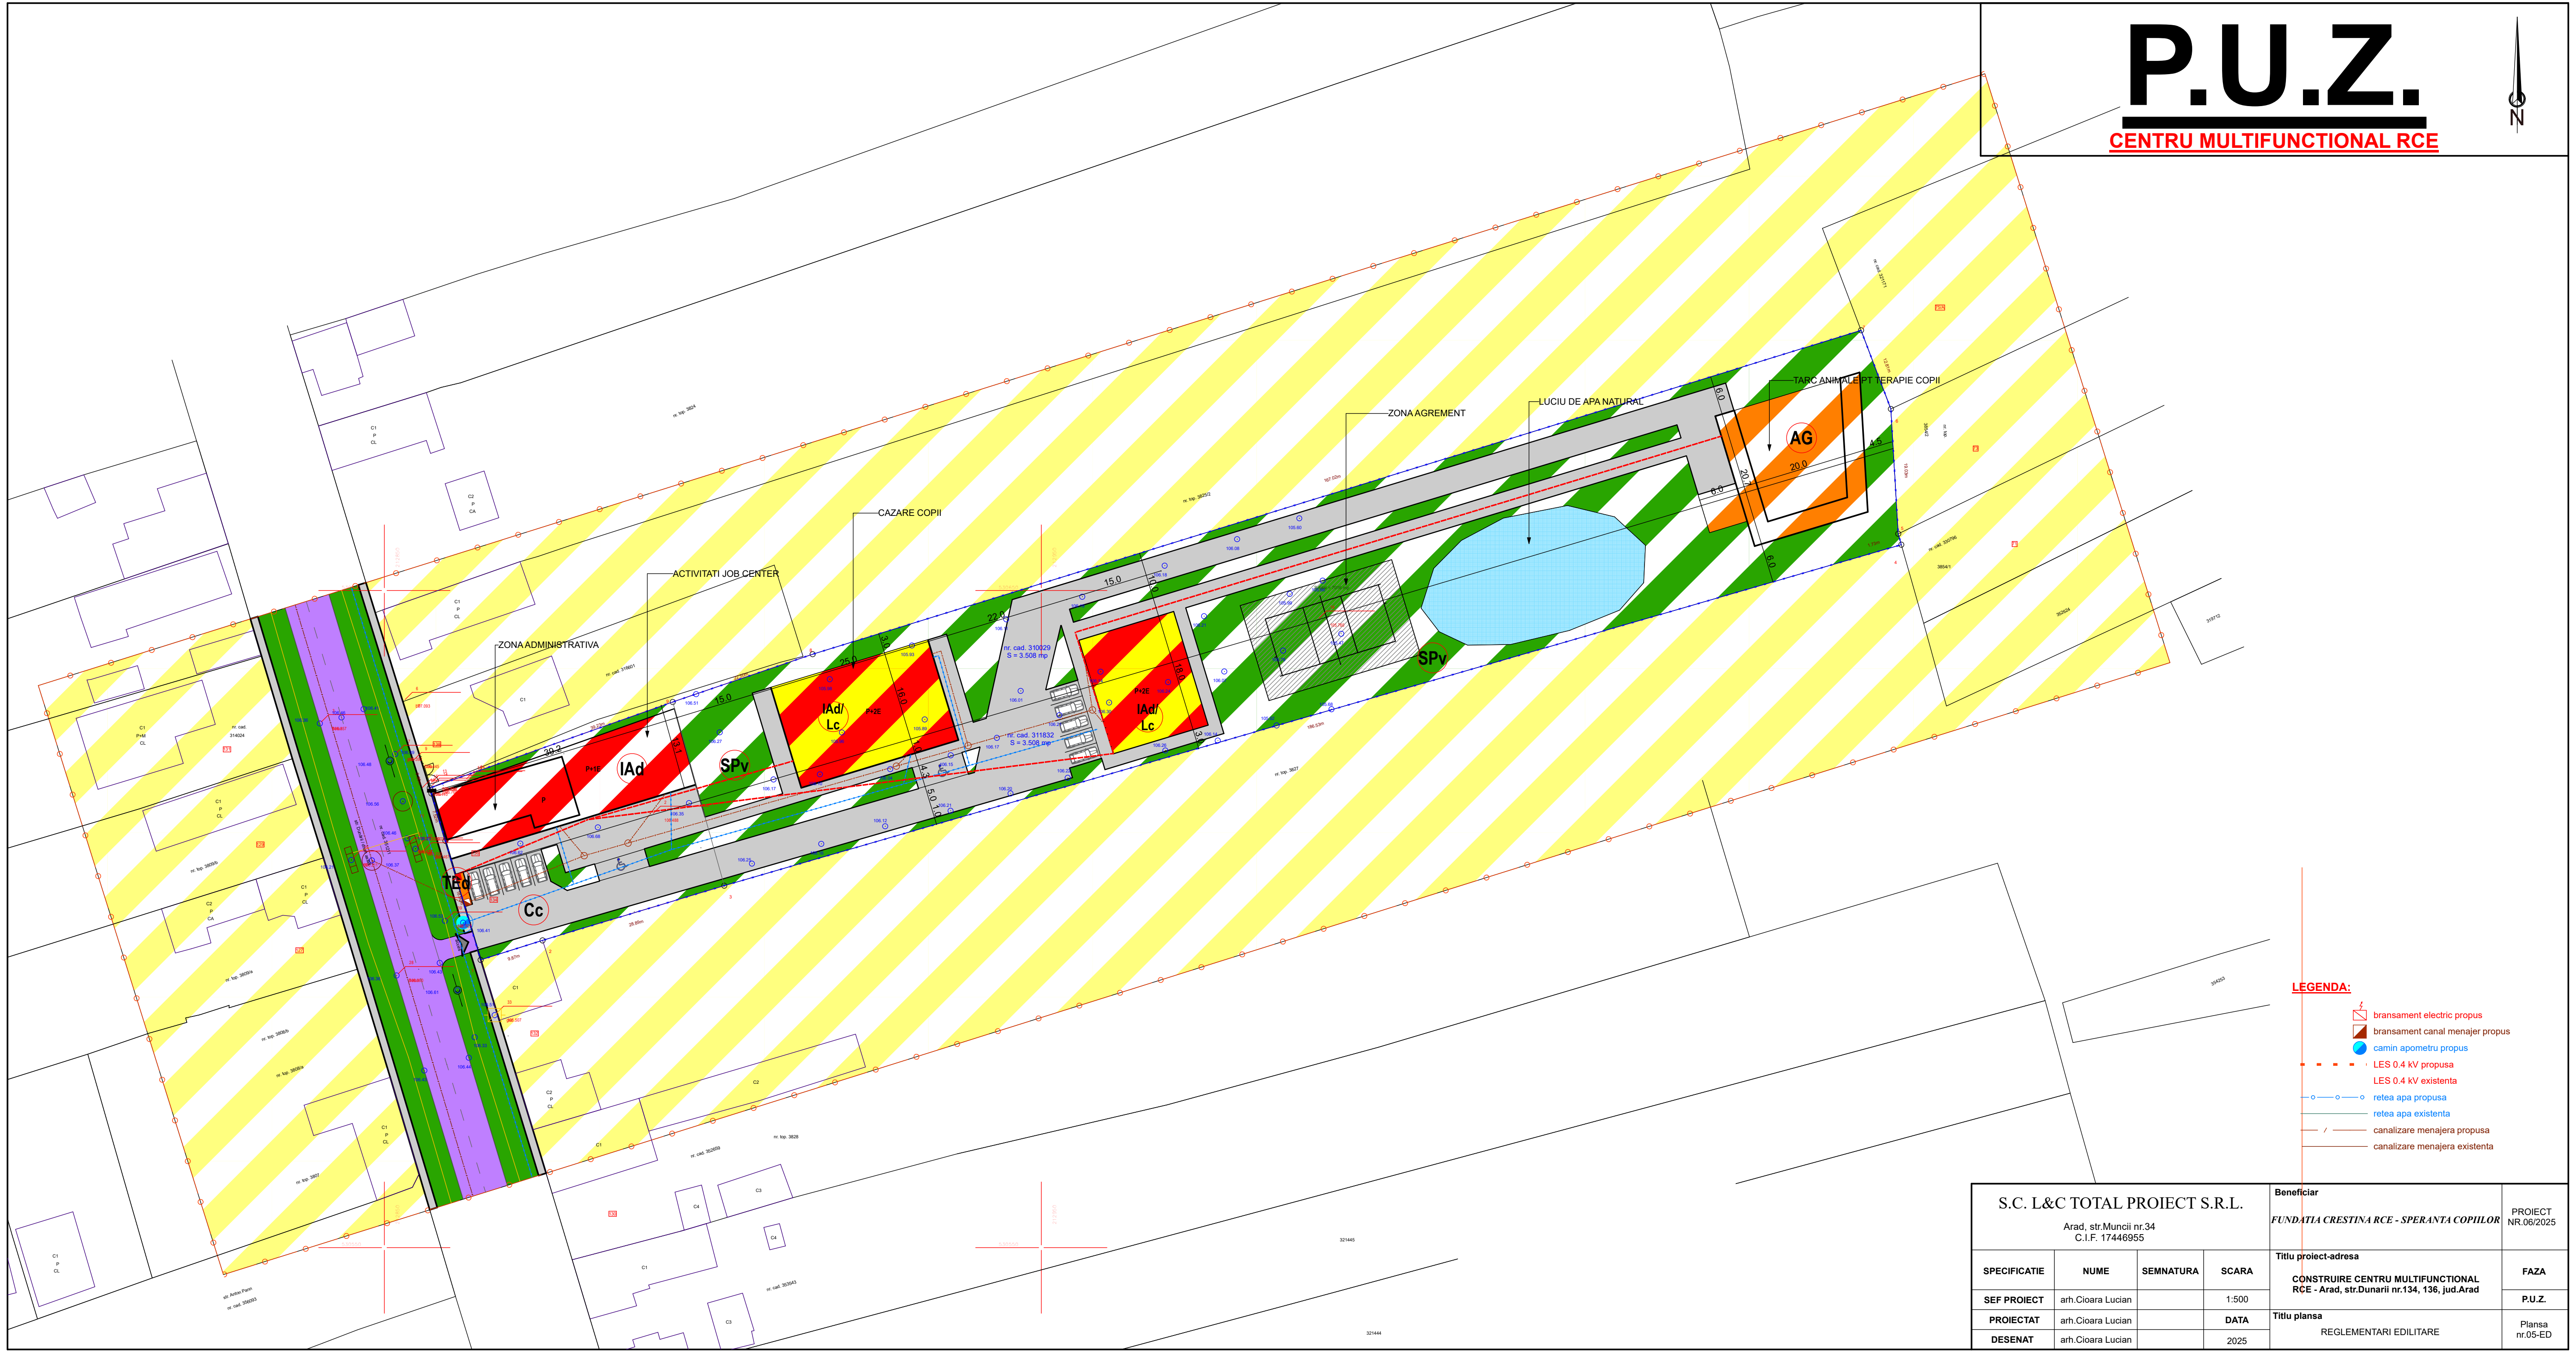

LEGENDA:

- bransament electric propus
- bransament canal menajer propus
- camin apometru propus
- LES 0.4 kV propusa
- LES 0.4 kV existenta
- reteea apa propusa
- reteea apa existenta
- canalizare menajera propusa
- canalizare menajera existenta

S.C. L&C TOTAL PROIECT S.R.L. Arad, str.Muncii nr.34 C.I.F. 17446955				Beneficiar FUNDATIA CRESTINA RCE - SPERANTA COPIILOR	PROIECT NR.06/2025
SPECIFICATIE	NUME	SEMNATURA	SCARA	Titlu proiect-adresa CONSTRUIRE CENTRU MULTIFUNCTIONAL RCE - Arad, str.Dunarii nr.134, 136, jud.Arad	FAZA
SEF PROIECT	arh.Cioara Lucian		1:500		P.U.Z.
PROIECTAT	arh.Cioara Lucian		DATA	Titlu plansa REGLEMENTARI EDILITARE	Plansa nr.05-ED
DESENAT	arh.Cioara Lucian		2025		