


| Nr. Pct. | Coordonate pct.de contur |            | Lungimi laterali D(i,i+1) |
|----------|--------------------------|------------|---------------------------|
|          | X [m]                    | Y [m]      |                           |
| 1        | 525004.368               | 215993.988 | 12.802                    |
| 2        | 524991.980               | 215990.757 | 20.677                    |
| 3        | 524971.972               | 215985.540 | 0.140                     |
| 4        | 524971.837               | 215985.504 | 12.900                    |
| 5        | 524959.387               | 215982.128 | 21.725                    |
| 6        | 524964.627               | 215961.044 | 7.307                     |
| 7        | 524971.727               | 215962.769 | 53.277                    |
| 8        | 524985.535               | 215911.312 | 1.218                     |
| 9        | 524984.922               | 215910.259 | 6.825                     |
| 10       | 524978.613               | 215907.655 | 2.518                     |
| 11       | 524979.226               | 215905.213 | 17.044                    |
| 12       | 524995.055               | 215911.534 | 5.322                     |
| 13       | 524992.867               | 215916.385 | 3.794                     |
| 14       | 524991.180               | 215919.783 | 3.298                     |
| 15       | 524990.331               | 215922.970 | 8.779                     |
| 16       | 524998.829               | 215925.175 | 4.452                     |
| 17       | 525003.103               | 215926.423 | 15.255                    |
| 18       | 525017.875               | 215930.232 | 24.168                    |
| 19       | 525012.896               | 215953.882 | 10.506                    |
| 20       | 525010.706               | 215964.157 | 30.497                    |


S(1)=2749.30mp P=262.506m

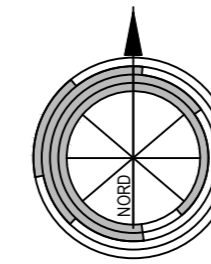

# PLAN URBANISTIC ZONAL

## CONSTRUIRE ANSAMBLU CU FUNCTIUNI MIXTE, REZIDENTIAL - LOCUINTE COLECTIVE, SERVICII SI COMERT, CU AMENAJARILE AFERENTE

1 SITUATIA EXISTENTA

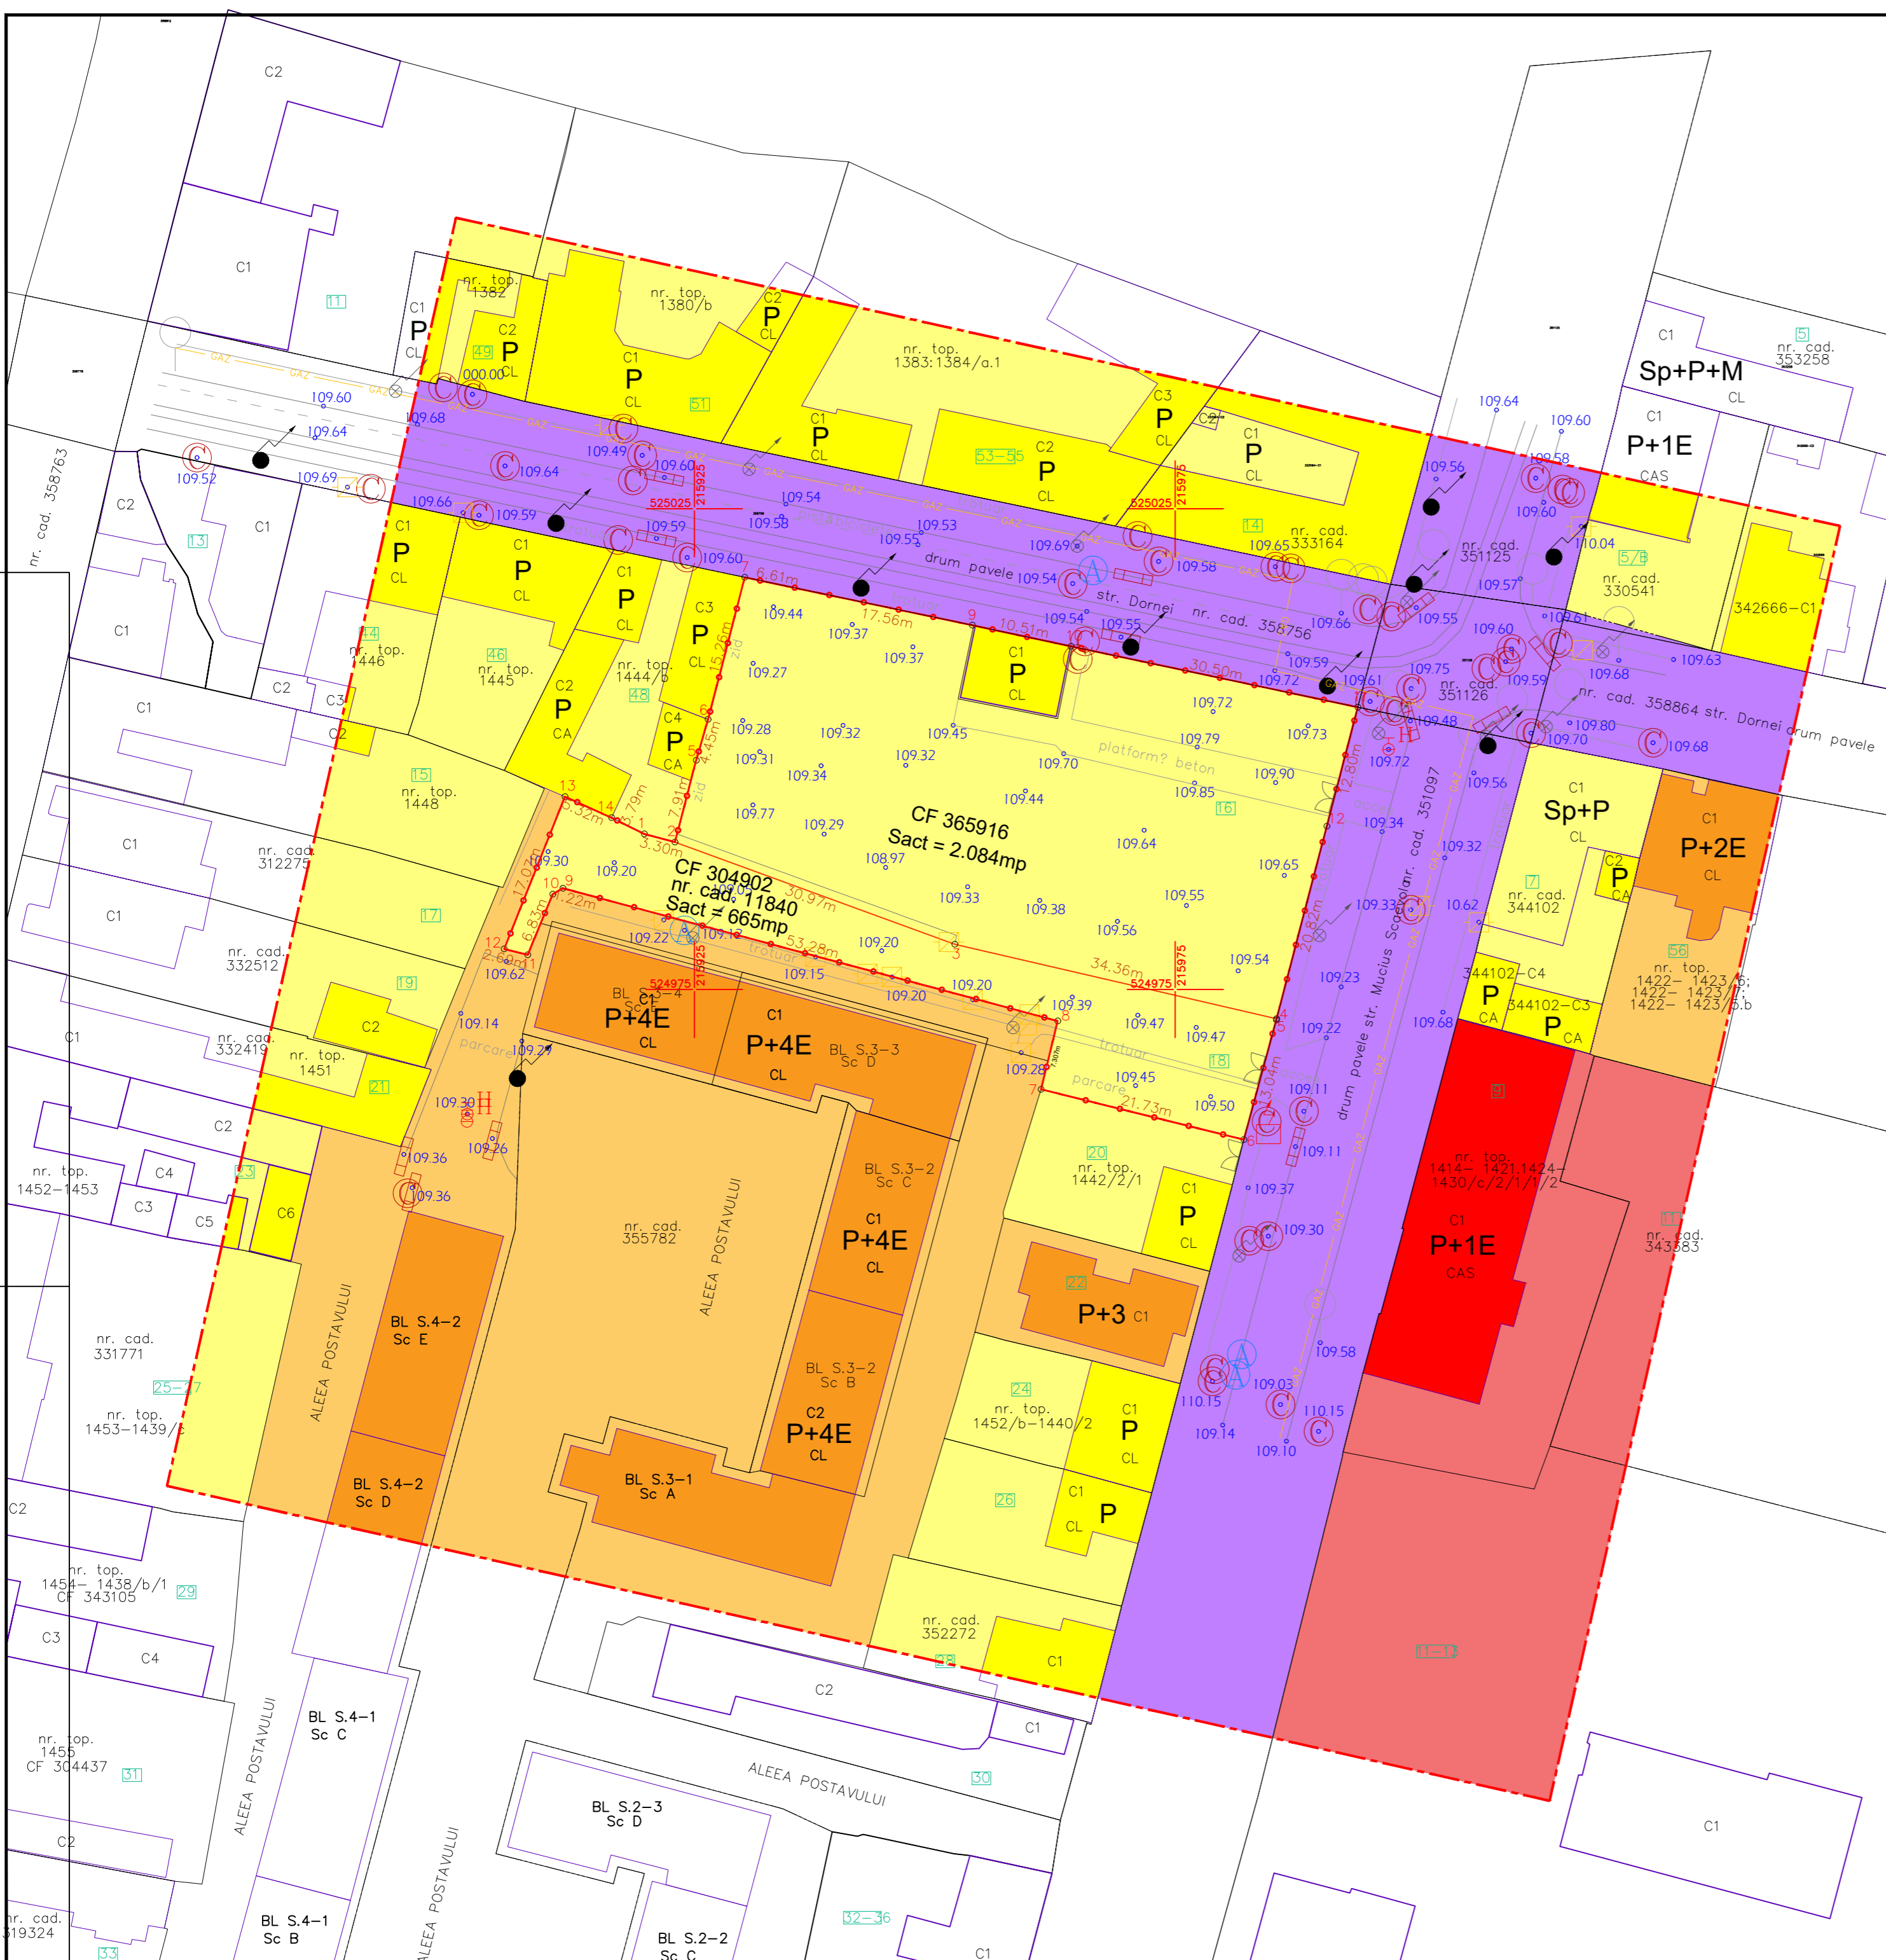

### LEGENDA

- LIMITE**
- LIMITA INCINTA REGLEMENTATA SUPRAFATA TEREN = 2.749 mp conf. CF nr. 365916 Arad: 2.084 mp (rezultat din CF nr. 346214 si 346220); CF nr. 304902 Arad: 665 mp
- - - - - LIMITA ZONA STUDIATA S = 20 000 mp
- — — — — LIMITA PARCELE EXISTENTE
- ▲ ACCES PROPRIETATE EXISTENT
- CIRCULATII**
- CAI DE COMUNICATII RUTIERE - EXISTENT
- ZONIFICARE FUNCTIONALA**
- ZONA DE LOCUINTE INDIVIDUALE/CONDOMINII - EXISTENT
- ZONA DE SERVICII/COMERT - EXISTENT
- ZONA DE LOCUINTE COLECTIVE - EXISTENT

|                     |                       |   |  |   |           |          |
|---------------------|-----------------------|---|--|---|-----------|----------|
| Proiectant general: |                       | <b>TARA PLAN s.r.l.</b><br>mun. Arad, str. Tudor Vladimirescu, nr. 15A, cod postal 310010, jud. Arad, Nr. Reg. Com. 302/1251/2006, CUI RO 18832512 tel. 0749.111.572, tel. 0728.365.027, e-mail: danielauraschi@gmail.com | BENEFICIAR:  | <b>S.C. DOMINUS S.R.L.</b>  | Pr. nr.:  | 287/2023 |
| Sef proiect         | arh. Tuțu Andreea     |   | DENUMIRE PROIECT:  | <b>PUZ si RLŪ "CONSTRUIRE ANSAMBLU CU FUNCTIUNI MIXTE, REZIDENTIAL - LOCUINTE COLECTIVE, SERVICII SI COMERT, CU AMENAJARILE AFERENTE"</b> | P.U.Z.    |          |
| Proiectat           | arh.stag.Holomei Oana |   | Scara:   | <b>1:500</b>  |           |          |
| Desenat             | arh.stag.Holomei Oana |   | ADRESA: Loc. Arad, str. Mucius Scaevola, nr. 16 si 18, jud. Arad | OBIECT:   |           |          |
|                     |                       |   | DENUMIRE PLANSĂ:   | <b>SITUATIA EXISTENTA</b>   | Nr.plansa | 01A      |