


P.U.Z. CONSTRUIRE LOCUINTA PARTER SI GARD LA FRONTAL STRADAL


REGLEMENTARI EDILITARE

INCADRARE IN ZON?
scara 1:5000

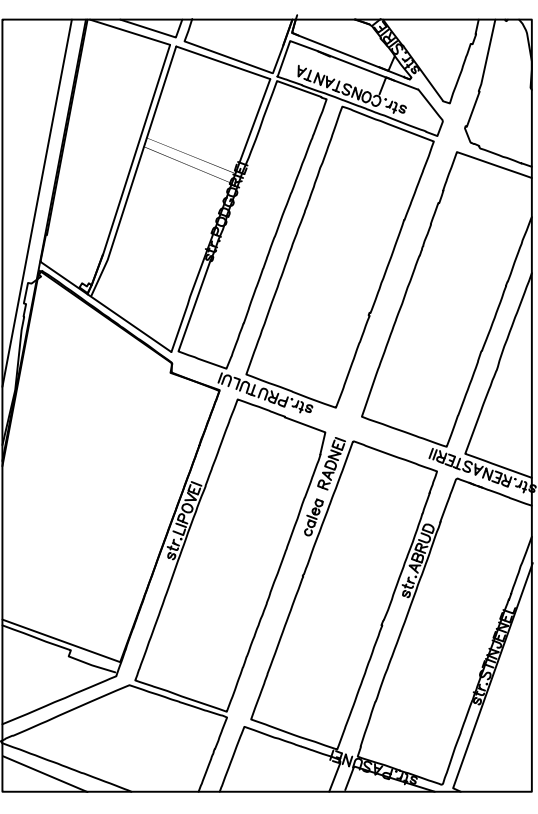

LEGENDA

- LIMITA ZONA STUDIATA
- LIMITA INCINTA
- RETEA LES
- RETEA ALIMENTARE CU APA POTABILA
- RETEA CANALIZARE MENAJERA
- RETEA ALIMENTARE CU GAZE NATURALE
- ZONA EDIFICABILA
- ALINIAMENT PROPUS
- ZONA CU RESTRICTIE DE CONSTRUIRE PANA LA ELABORARE PUZ

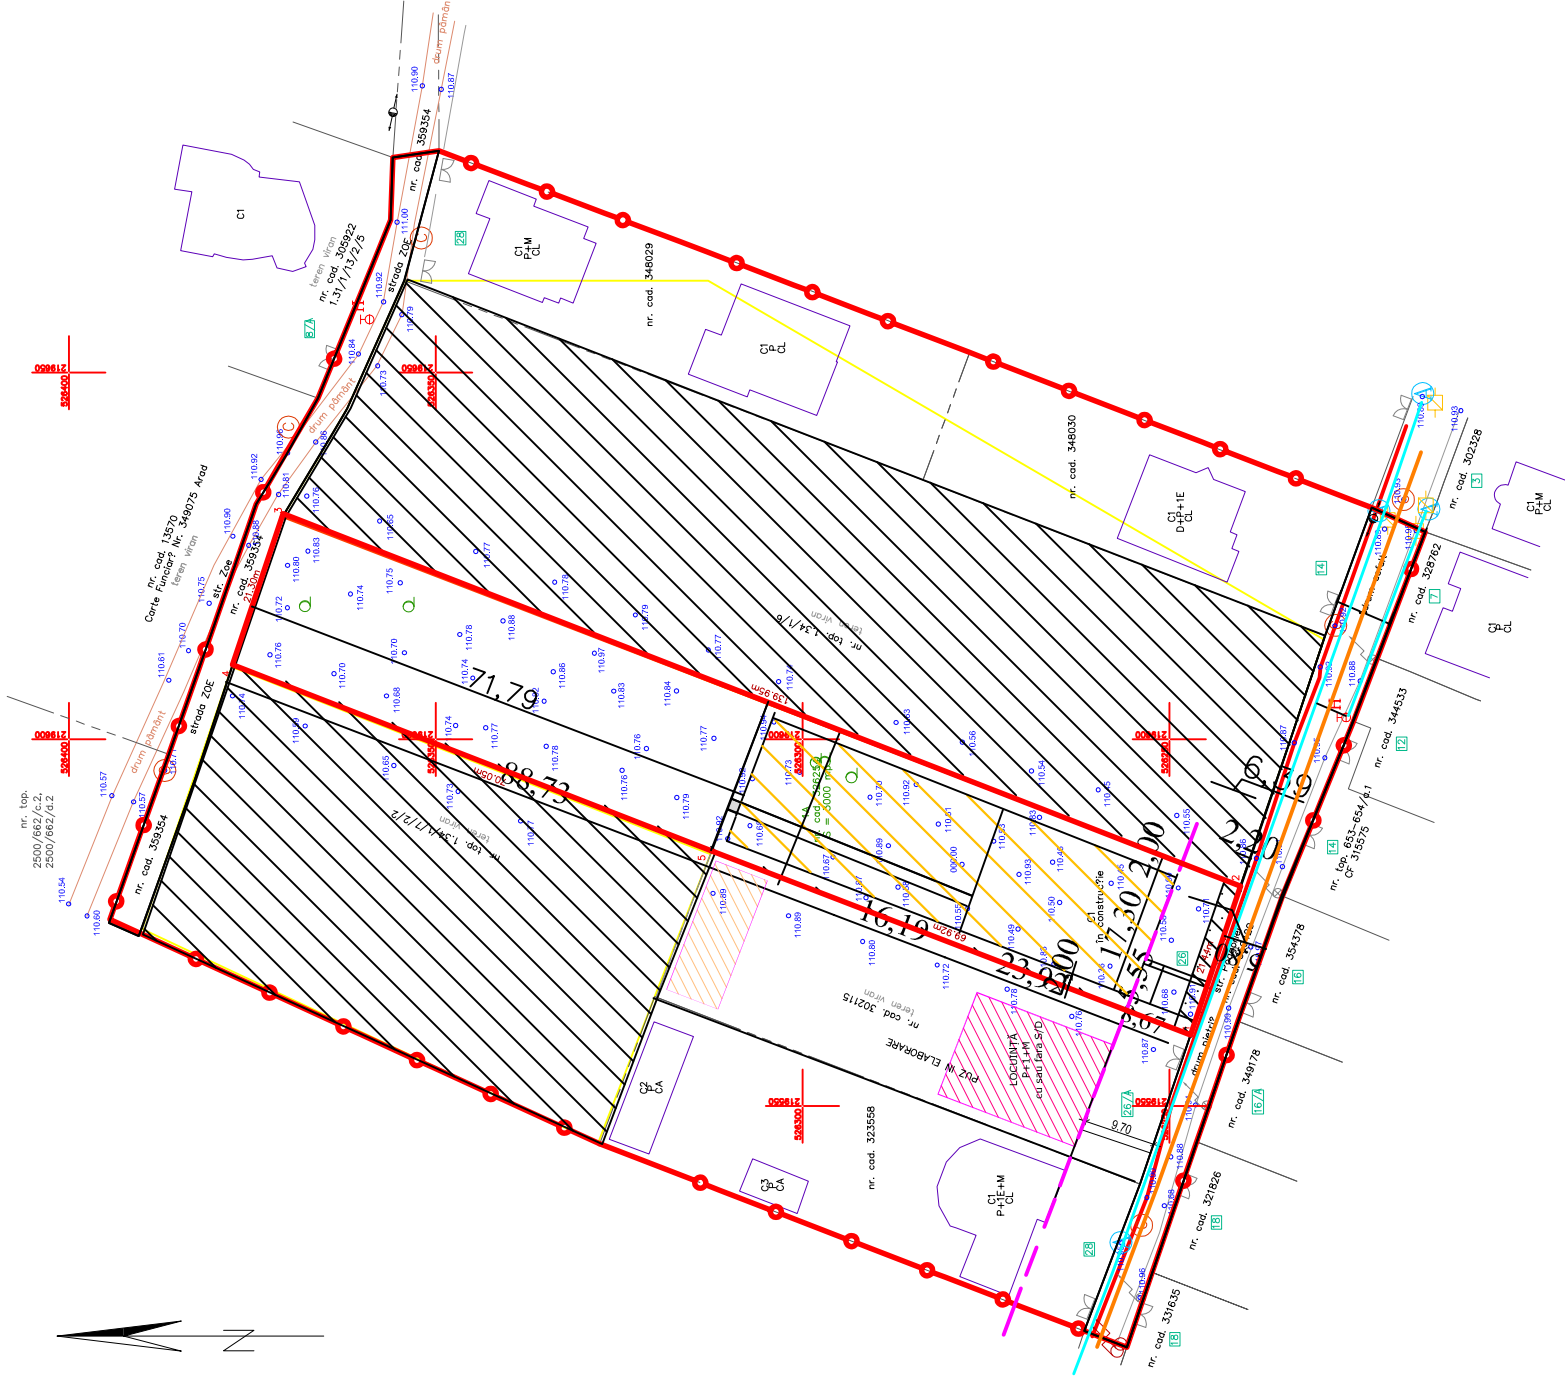

Verificator/ Expert	Semnatura	A1, A2
PRO URBAN S.R.L. arhitectura, urbanism, design B-dul Revolutiei nr. 71, J657/1960/1994	Cerinta	
	Beneficiar:	VLAD ANA
Sef proiect	Semnatura	Scara
Proiectant	arh. Serban Elvira	1:1000
Desenat	arh. Serban Elvira	Data
	arh. Serban Elvira	2022
		Nr pr. 01
		Faza P.U.Z.
		CONSTRUIRE LOCUINTA PARTER SI GARD LA FRONTAL STRADAL str. Podgoriei, NR. 26
		REGLEMENTARI EDILITARE
		Pl. nr. 03