



PUD- CONSTRUIRE LOCUINTA

str.arh.Milan Tabacovici, nr. 67/A, CF nr. 353712
Arad

LEGENDA:

DELIMITARE

- ZONA STUDIATA 11.100 mp
- INCINTA CU PROPUNERI 1 566 mp




a) PROPRIETATE PUBLICA

- TERENURI PROPRIETATE PUBLICA DE INTERES LOCAL

b) PROPRIETATE PRIVATA

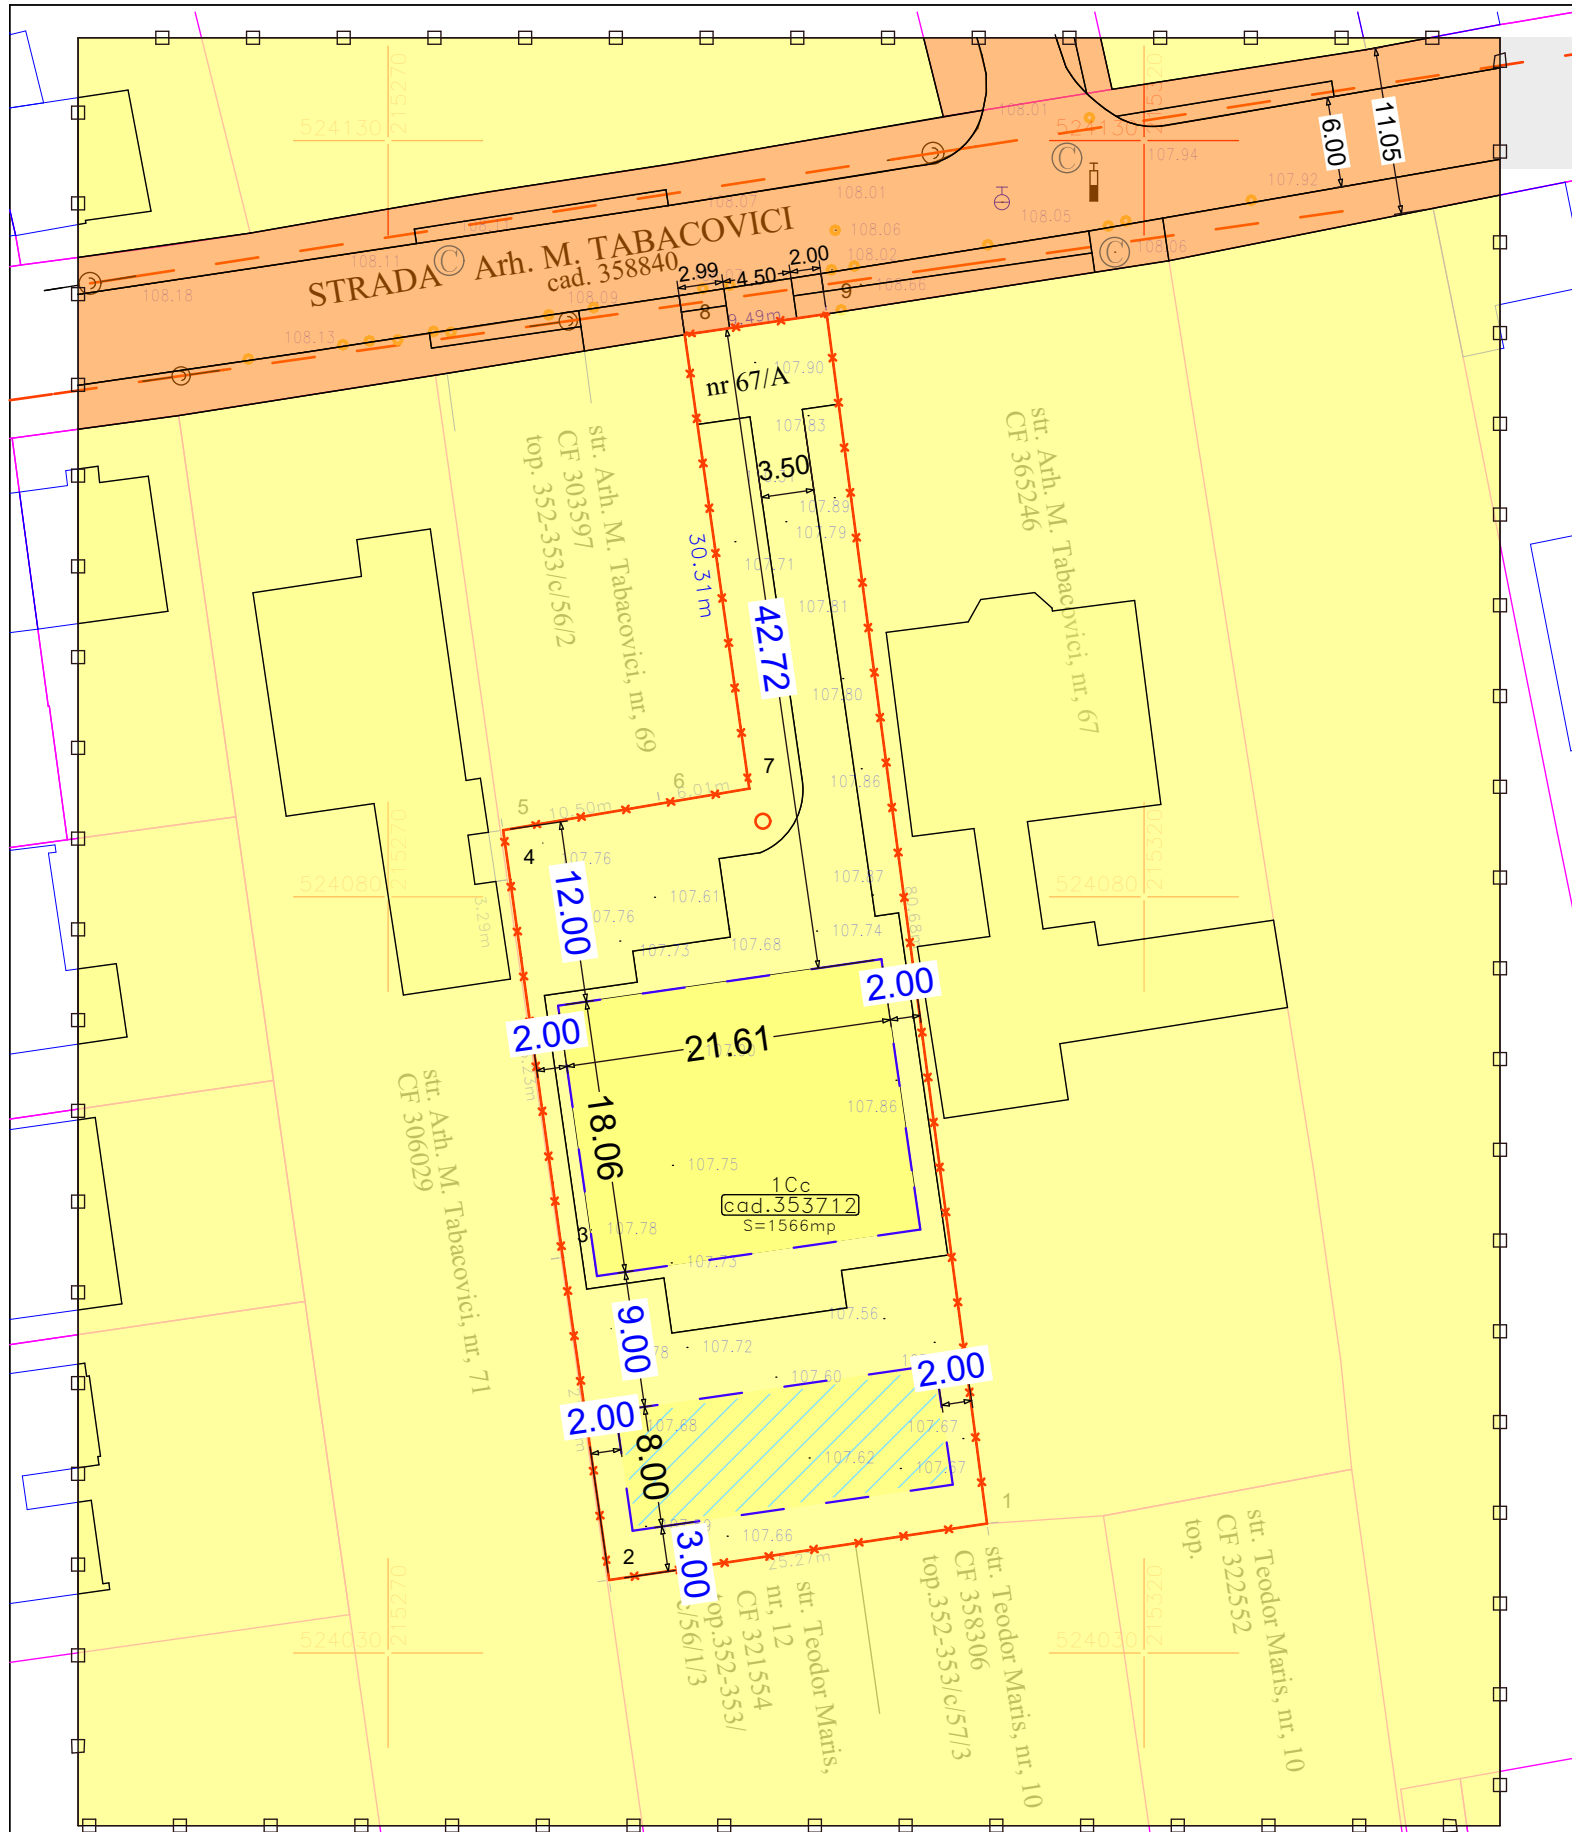

- TEREN PROPRIETATE PRIVATA A PERSOANELOR FIZICE SAU JURIDICE



Parcela (cad.353712)

Nr. Pct.	Coordonate pct.de contur		Lungimi latun D(j+1)
	X [m]	Y [m]	
1	524038.560	215309.613	25.267
2	524034.827	215284.623	21.553
3	524056.160	215281.551	25.229
4	524081.148	215278.069	3.287
5	524084.403	215277.608	10.500
6	524086.153	215287.961	6.011
7	524087.155	215293.888	30.310
8	524117.162	215289.616	9.493
9	524118.536	215299.009	80.676

S(cad.353712)=1566.00mp P=212.327m

CALITATE	NUME	SEMANTURA	CERINTA	REFERAT / EXPERTIZA NR.	DATA
EXPERT					
VERIFICATOR					
 STACONS proiectare & consultanta <small>bulevardul Decembrie, nr. 6 Arad CP 310133 tel: 0257/210266 fax: 0257/210269 stacons_arad@stacons.com www.stacons.ro</small>				 ISO 9001 : 2015	Beneficiar: BARTOS MARCEL SI BARTOS MARIA - VALERIA mun.Arad, str.Oituz, nr.126, bl.3 Nr. proiect: 27/2024
SPECIFICATIE	NUME	SEMANTURA	Scara:	Format:	Faza:
SEF PROIECT	arh.Golban Nicoleta		1:500	A3	P.U.D.
PROIECTAT	arh.Golban Nicoleta		Data:		Titlu plansa: PROPRIETATE ASUPRA TERENURILOR
DESENAT	arh.Golban Nicoleta		iunie 2024		Plansa nr.: 05