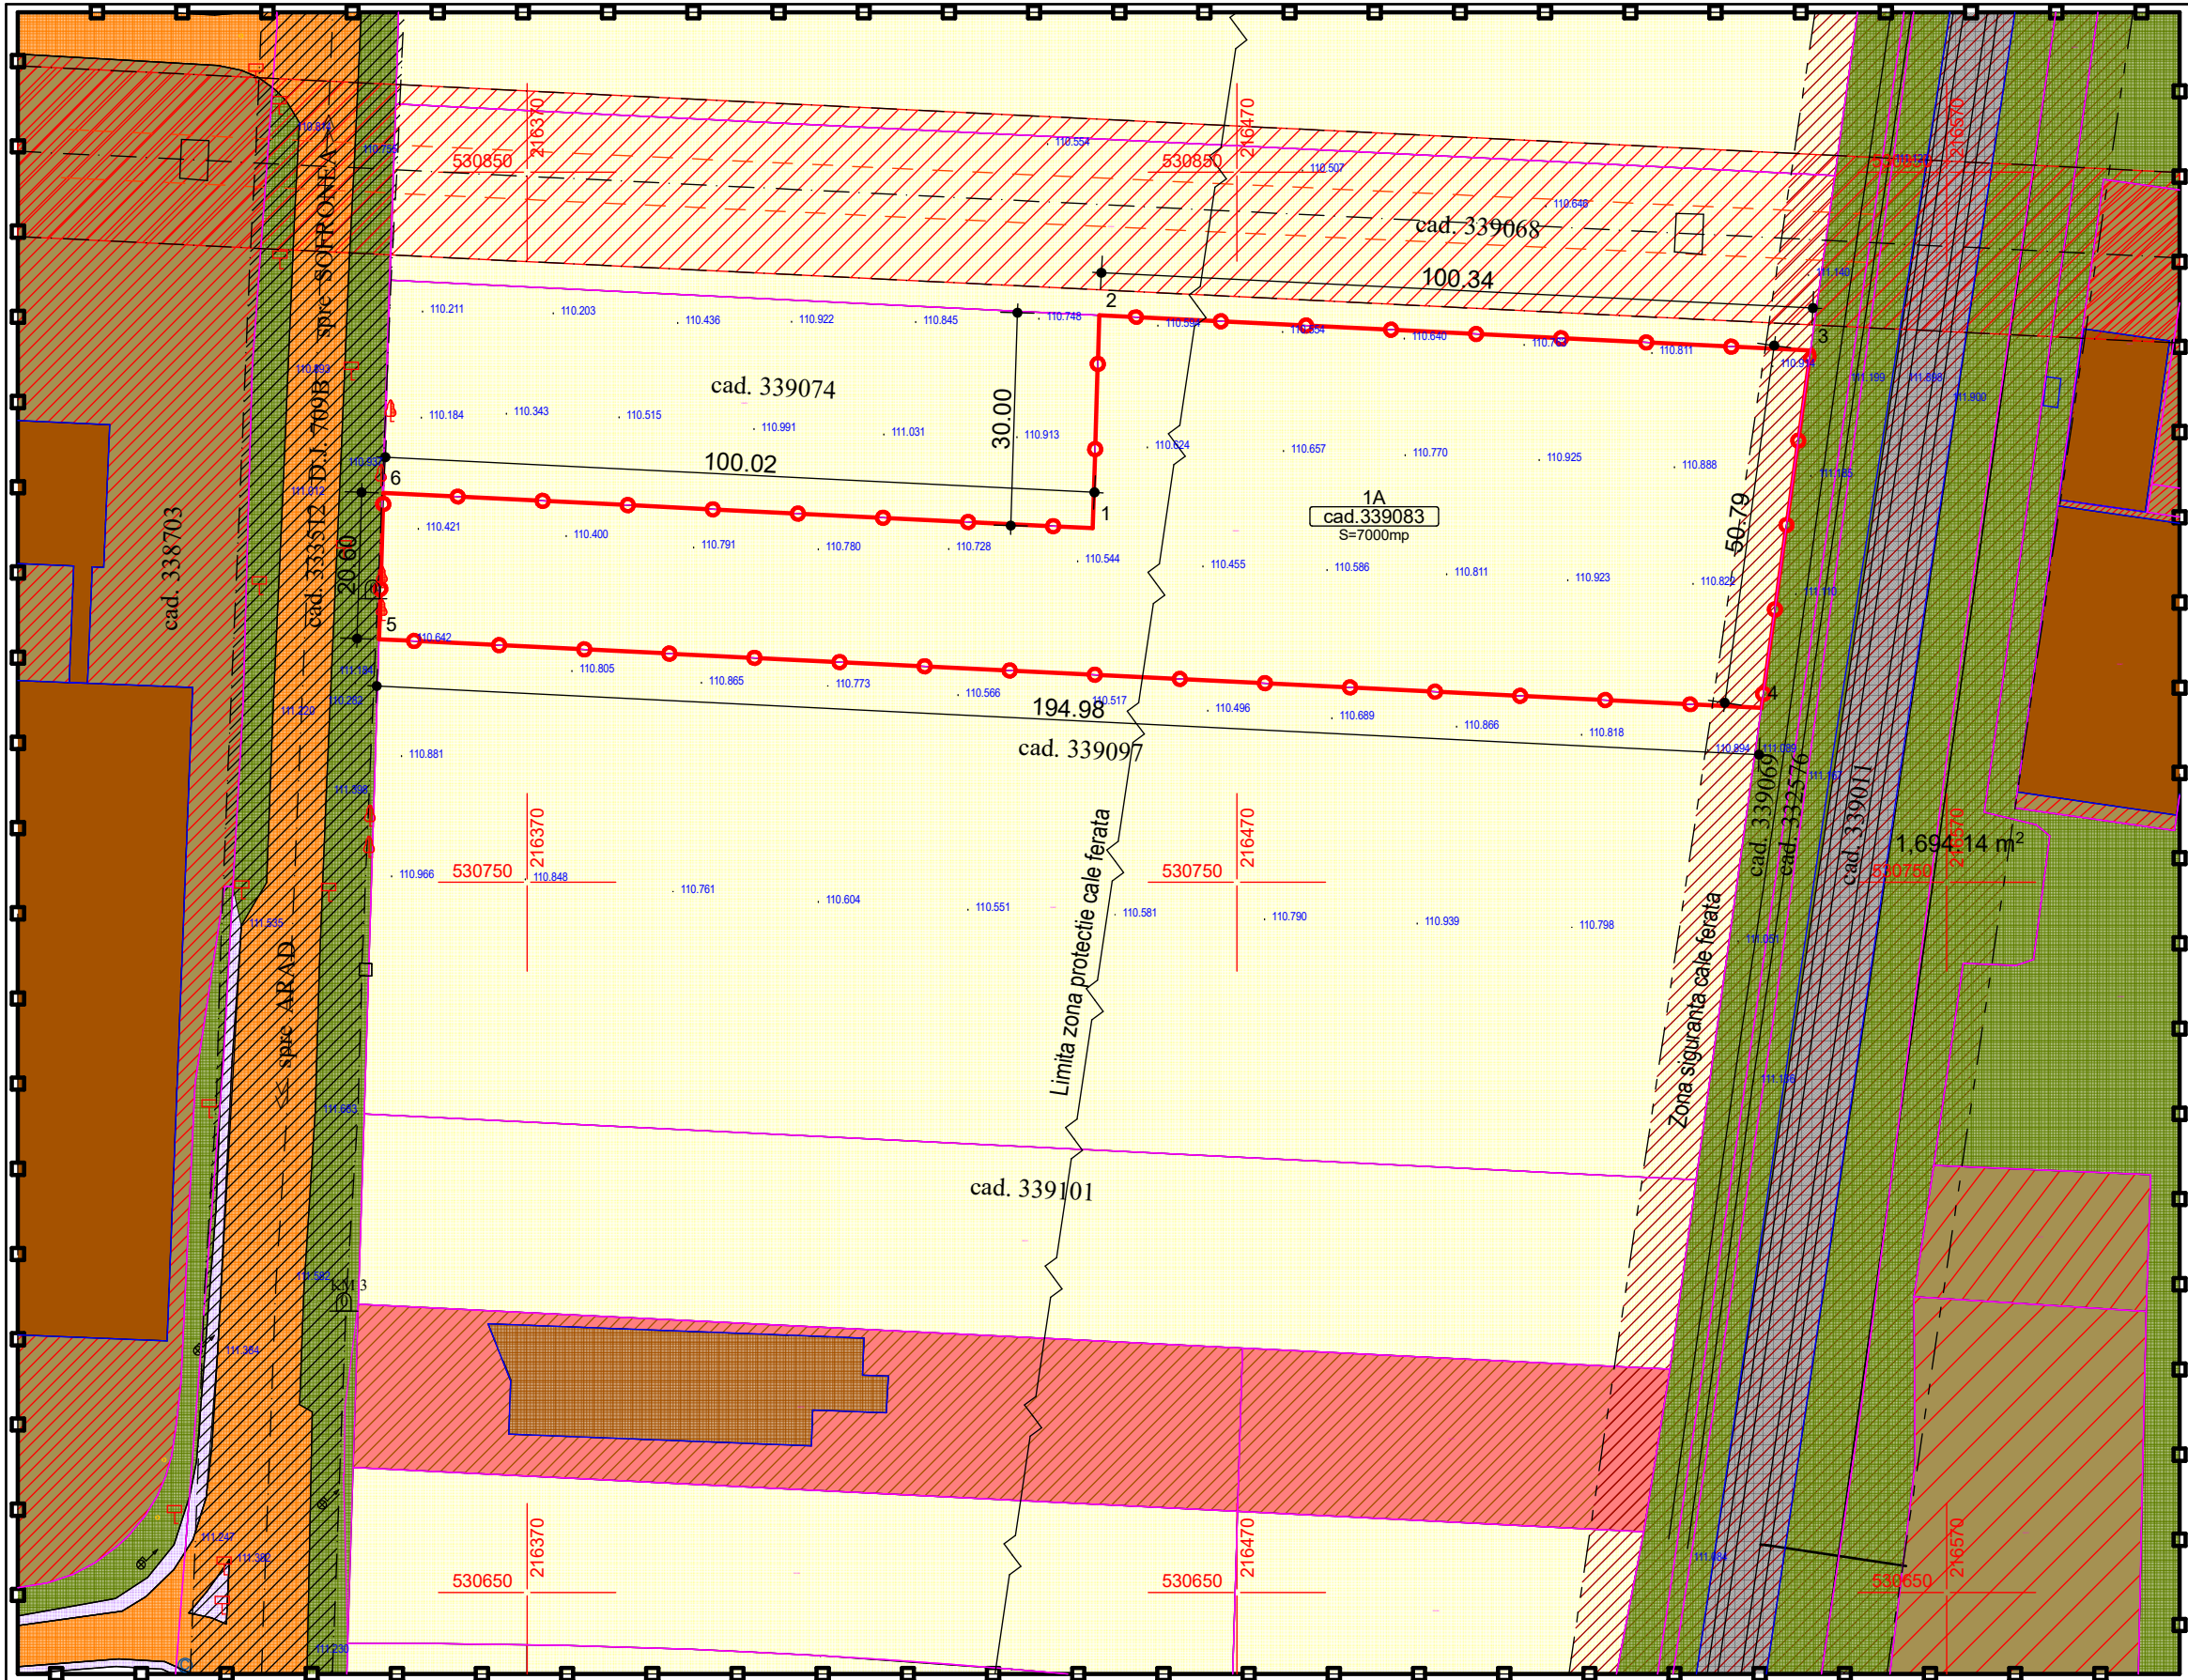


LEGENDA:

DELIMITARE

- ZONA STUDIATA - 71.270,00 mp
- INCINTA CU PROPUNERI - 7.000,00 mp

ZONIFICARE

- ZONA UNITATI INDUSTRIALE / DEPOZITARE
- ZONA SERVICII
- ZONA AGRICOL
- ZONA VERDE NEAMENAJATA
- ZONA CAI DE COMUNICATIE RUTIER DJ 709B
- ZONA CAI DE COMUNICATIE CALE FERATA
- TROTUAR
- HALA

ZONE DE PROTECTIE / INTERDICTIE

- ZONA DE PROTECTIE FATA DE DJ709B - 20 M
- ZONA DE PROTECTIE FATA DE LEA 20kW 24 M
- ZONA SIGURANTA CALE FERATA - 20M
- ZONA PROTECTIE CALE FERATA - 100M

Parcela (cad. 339083)			
Nr. Pct.	Coordonate pct de contur		Lungimi latituri D(Li+1)
	X [m]	Y [m]	
1	530799.877	216449.675	30.000
2	530829.862	216450.615	100.334
3	530824.850	216550.826	50.798
4	530774.582	216543.873	194.976
5	530784.243	216349.136	20.600
6	530804.633	216348.781	100.017
S(cad.339083)=7000.06mp P=496.714m			

STACONS proiectare & consultanta bulevardul Decembrie, nr. 6 Arad CP 310133 tel: 0257121065 fax: 0257121069 stacons_arad@yahoo.com www.stacons.ro ISO 9001 : 2015	Beneficiar:		Nr. proiect:
	SEBASTIAN GABRIEL DANUT Mun. Arad, Calea 6 Vanatori, Bl. V7, Sc. B, Et. 1, Ap. 7, Jud. Arad		? /2025
Titlu proiect:		Faza:	
ELABORARE PUZ SI RLU : ZONA SERVICII, DEPOZITARE SI COMERT Mun. Arad, extravilan, CF nr. 339083, Jud. Arad		S.O.	
Titlu plansa:		Plansa nr.:	
SITUATIE EXISTENTA		02A	
SPECIFICATIE	NUME	SEMNTURA	Scara: 1:1000 Format: A3
SEF PROIECT	arh. CRAINIC Dorin		Data: Oct. 2025
PROIECTAT	arh. Golban Nicoleta		
DESENAT	arh. Golban Nicoleta		