


PLAN TOPOGRAFIC

U.T. ARAD
SCARA: 1:500

NUMAR CADASTRAL	SUPRAFATA MASURATA	ADRESA IMOBILULUI
353251	3574	mun. Arad, strada Corneli Radu, nr. 9
CARTEA FUNCIONARA NR.:	353251	UAT
		ARAD

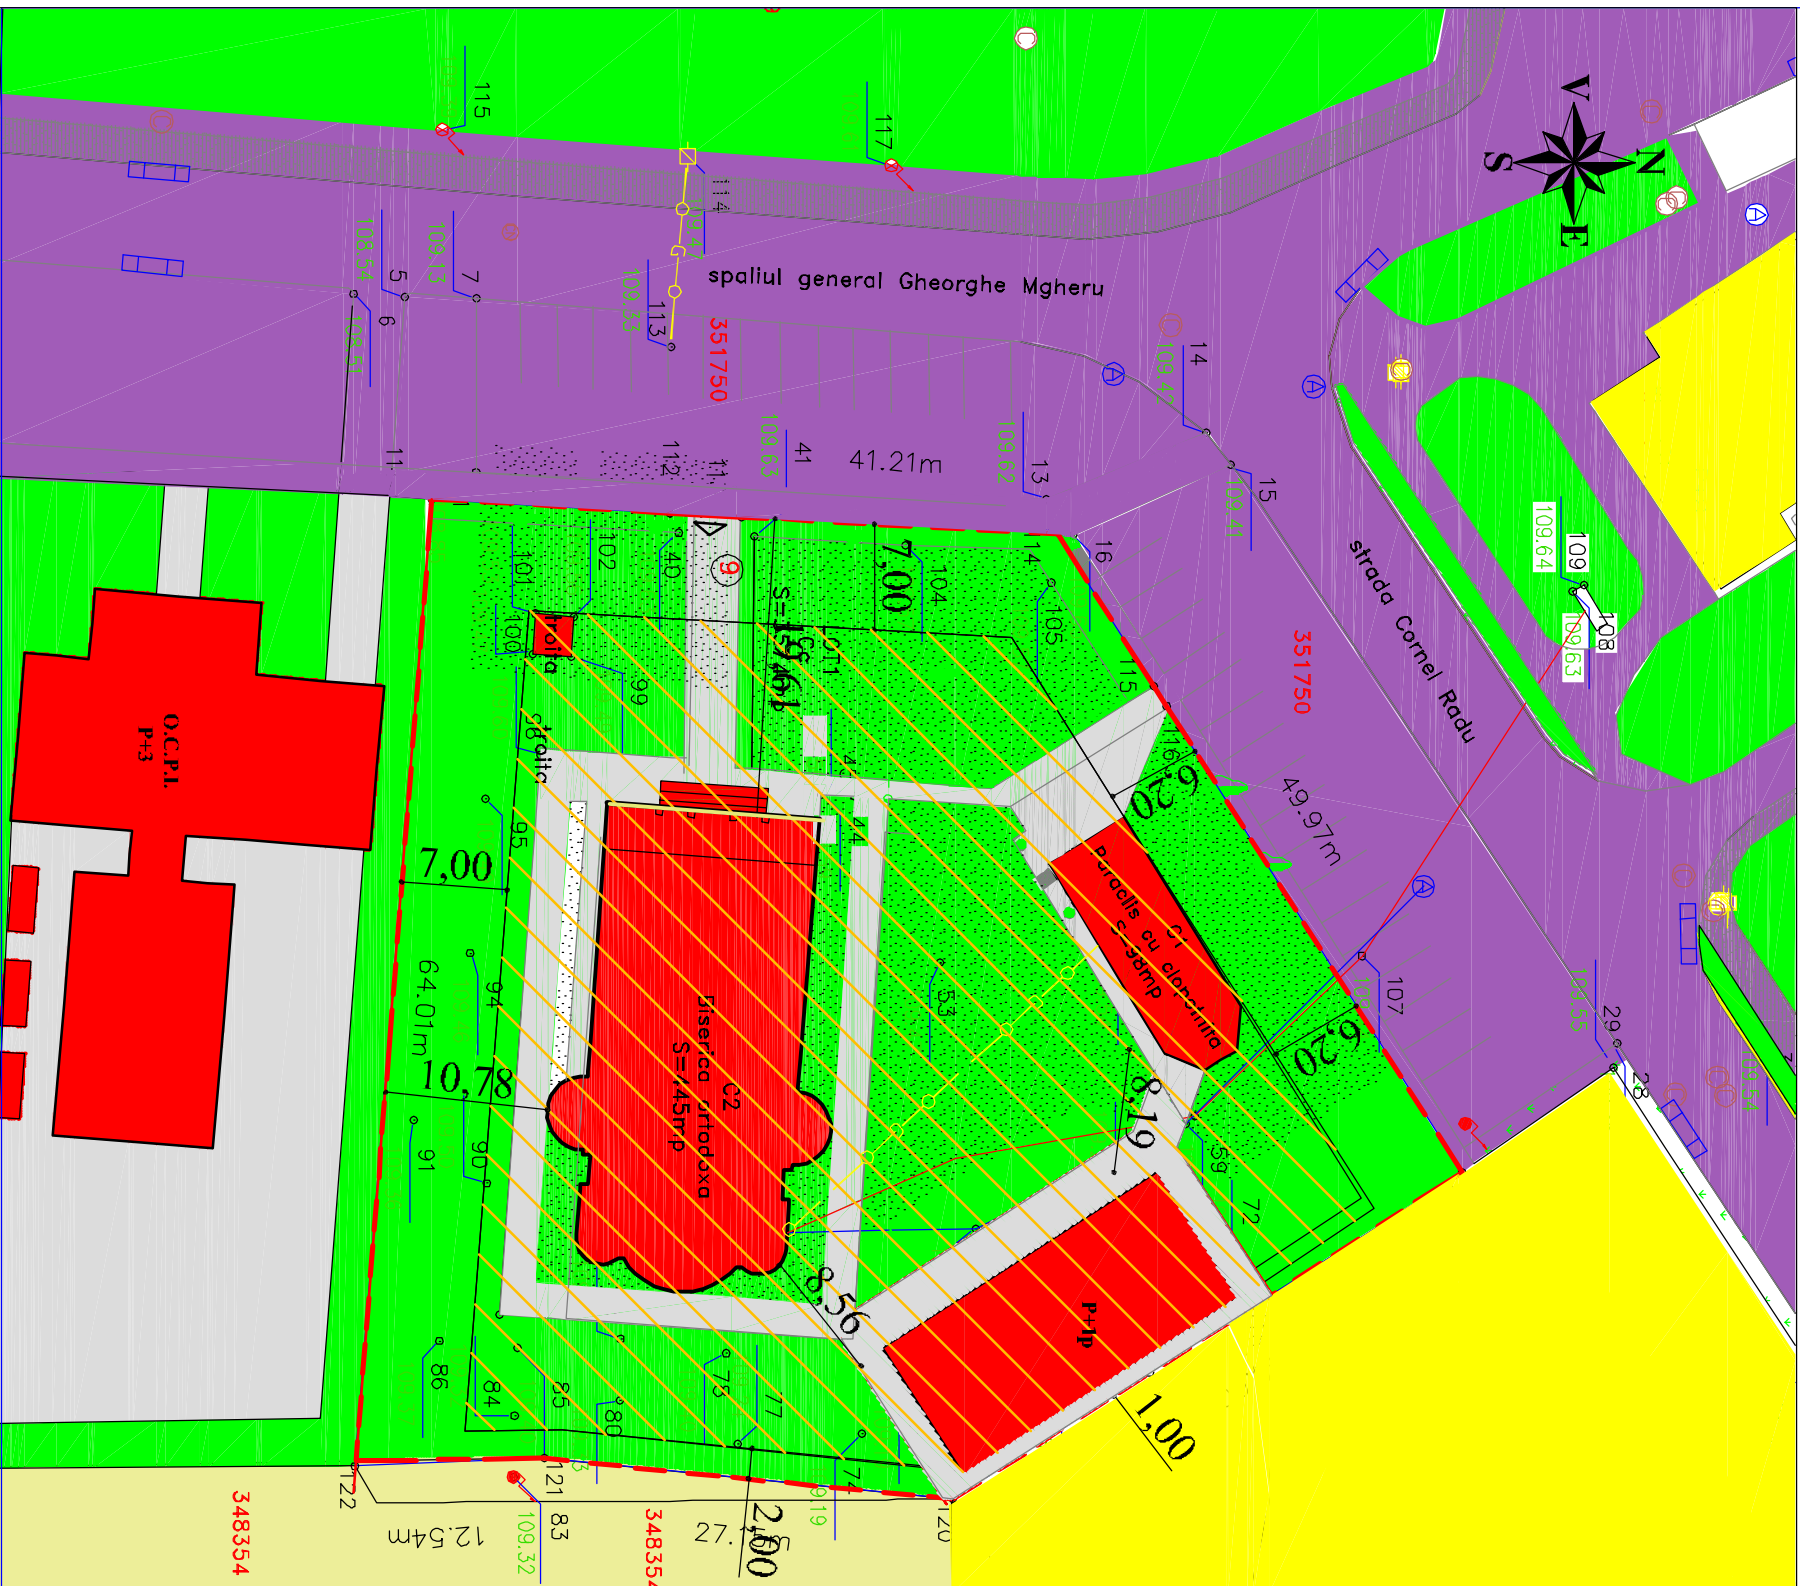

P.U.Z. MOBILARE PROPUSA

CONSTRUIRE CENTRU PAROHIAL ADMINISTRATIV-

INCADRARE IN ZONA



	LIMITA ZONA STUDIATA		INDICAR PUNCT
	LIMITA INCINTA		MANCARA PUNCT
	ZONA DE LOCUIT		REZERVA PUNCT
	ZONA DOTARI DE CULT		LIMITA IMOBIL (CONTUR)
	ZONA SERVICII		STRADA DIN SERPENT
	ZONA SPATII VERZI AMENAJATE		REZERVA GAZ
	ZONA CIRCULATII IN INCINTA		REZERVA APA
	ZONA CIRCULATII PUBLICE		CONDUCTA ACUMULARE
	TEREN LIBER		CANAL VITARE CANAL
	ZONA EDIFICABILA		RISORDE SCTRGERE
			SPATIU VERDE
			LINIE ELECTRICA AERIANA PE STALPI DE BERTON
			LINIE TELEFONICA AERIANA PE STALPI DE BERTON

Verificator/Expert	Semnatura	Cerinta	Nr. pr.
PRO URBAN S.R.L.		Beneficiar:	37
arhitectura, urbanism, design		MICALACA NOUA ZONA 300	
B-dul Revolutiei nr. 71, JO21/360/1994			
Numele	Semnatura	Scara	Faza
arh. Serban Elvira		1: 500	ADMINISTRATIV
arh. Serban Elvira			Sfr. Corneli Radu nr. 9
arh. Serban Elvira		Data	MOBILARE PROPUSA
Desenat		2024	Pl. nr. 03