


PLAN TOPOGRAFIC

U.A.T. ARAD
SCARA: 1:500

NUMAR CADASTRAL	SUPRAFATA MASURATA	ADRESA IMOBILULUI
353251	3574	mun. Arad, strada Cornel Radu, nr. 9
CARTEA FUNCIARA NR.:	353251	UAT
		ARAD

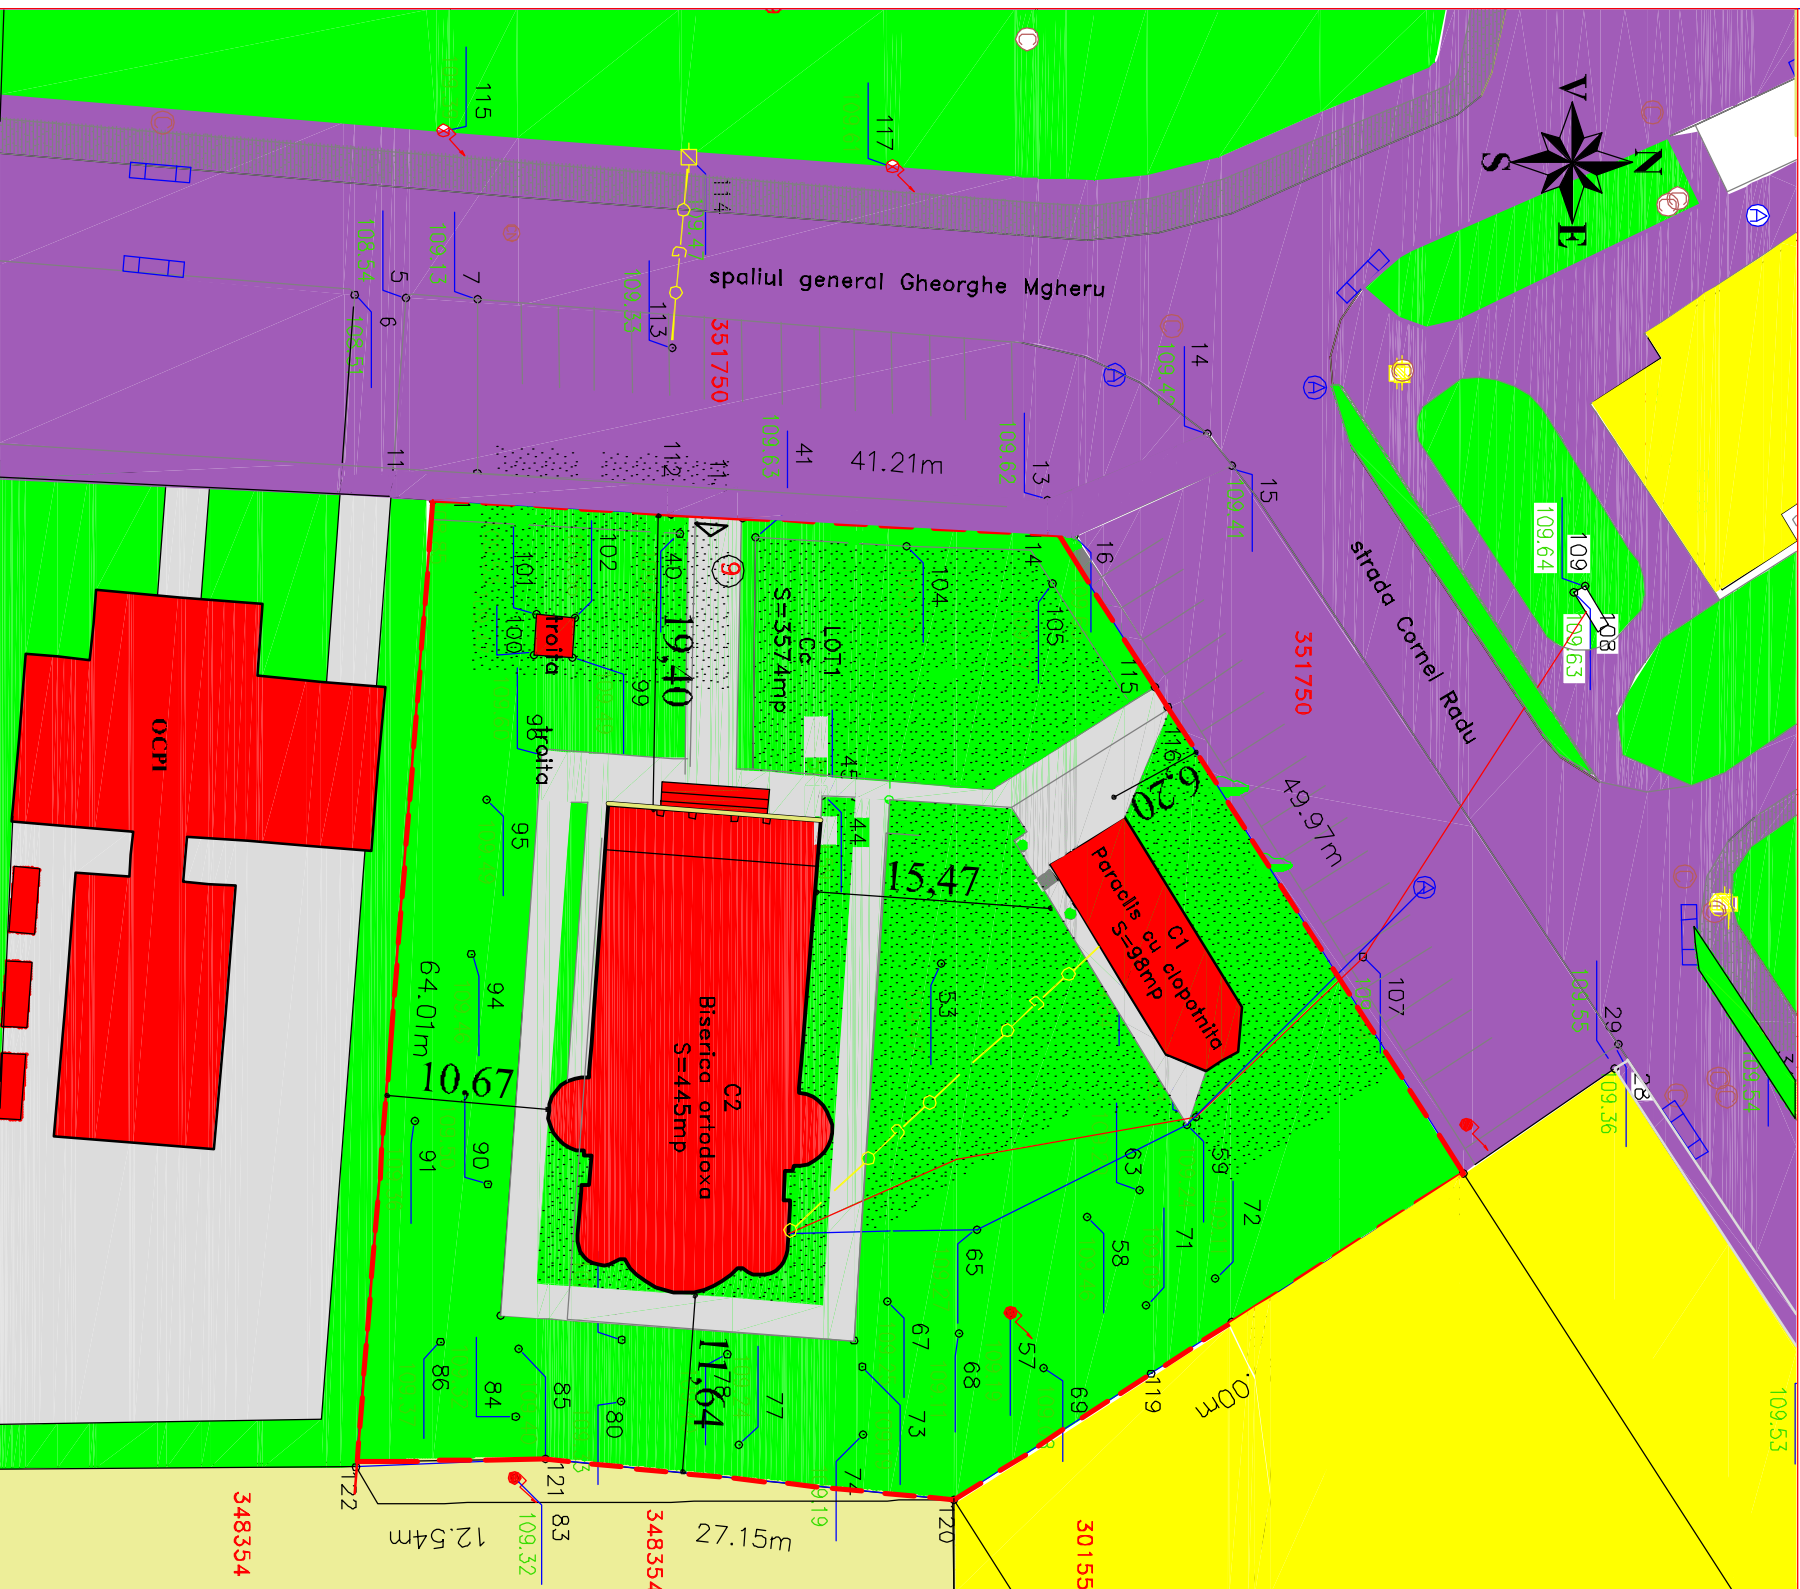

P.U.Z. CONSTRUIRE CENTRU PAROHIAL ADMINISTRATIV - SITUATIA EXISTENTA

INCADRARE IN ZONA



- LEGENDA**
- LIMITA ZONA STUDIATA
 - LIMITA INCINTA
 - ZONA DE LOCUIT
 - ZONA DOTARI DE CULT
 - ZONA SERVICII
 - ZONA SPATII VERZI AMENAJATE
 - ZONA CIRCULATII IN INCINTA
 - ZONA CIRCULATII PUBLICE
 - TEREN LIBER

- LEGENDA**
- N. MAR PUNCT
 - MARCAJ PUNCT
 - ELEVATIE PUNCT
 - LIMITA IMOBIL. (CONTUR)
 - STALP DIN BETON
 - RETTA GAZ
 - RETTA APA
 - CONDUCTIA ACANIZARE
 - CANAL VIZITARE CANAL
 - RIGOLE SCURGERE
 - SPATIU VERZDE
 - LINEE ELECTRICE AERIANE PE STALPI DE BETOX
 - LINEE TELEFONICE AERIANE PE STALPI DE LEMN

Verificator/ Expert	Semnatura	Cerinta	Nr. pr.
PRO URBAN S.R.L.			37
arhitectura, urbanism, design B-dul Revolutiei nr. 77, jos/1560/1994		Beneficiar:	
		BISERICA ORTODOXA ARAD MICALACA NOUA ZONA 300	
Self proiect	Numele	Scara	Faza
Proiectant	arh. Serban Elvira	1: 500	ADMINISTRATIV
Desenat	arh. Serban Elvira	Data	Str. Cornel Radu nr. 9
	arh. Serban Elvira	2024	SITUATIA EXISTENTA
			Pl. nr. 01